

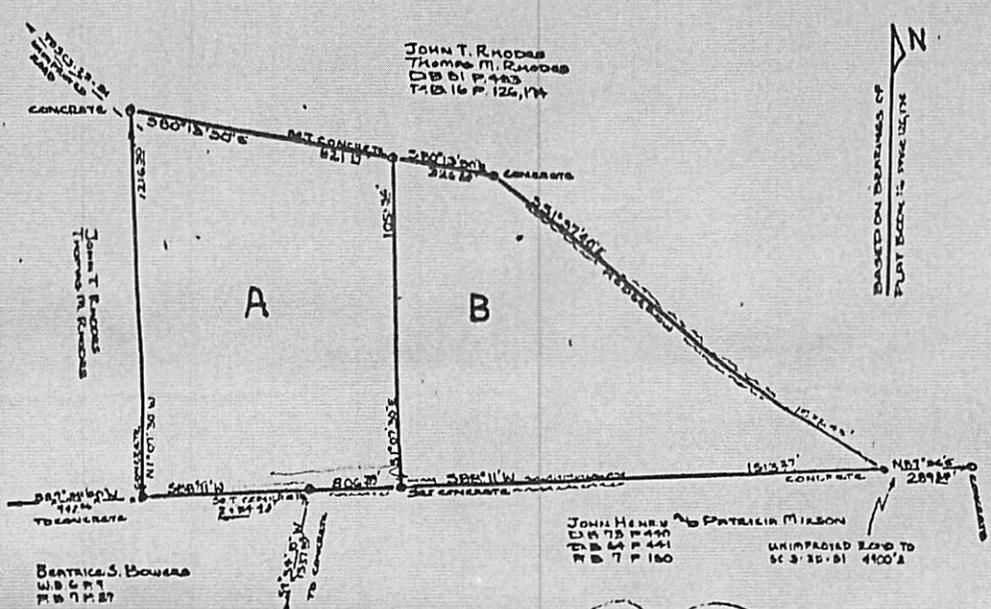


17/80

UNIMPROVED ROAD TO DC 3-35-B1 6700'
BASED ON BEARINGS OF PLAT BOOK 12 PAGE 15, 17
John H. ...
DDB
DDB
DDB

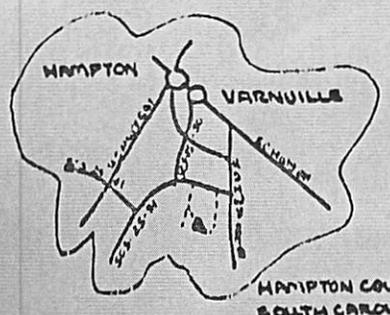

1\"/>400'

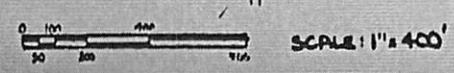

PLAT OF PROPERTY OF
B - BEATRICE S. BOWERS
A - RUTH S. THOMAS

REFERENCE: WILL BOOK 6 PAGE 9 PLAT BOOK 7 PAGE 27
AREA — EACH TRACT CONTAINS 20. ⁷¹²/₁₀₀ ACRES BY D.M.D.




I HEREBY CERTIFY THE CORRECTNESS OF THIS PLAT TO 1/10000 +
DATE: 16 MAY 1984

Roy L Green RLS #7403
Recorded on 11-21-1984
at 2:05 P.M. in Plat
Book 17, page 80. *Shirley S. Johnson*
Clerk & Court

See

See


7/28

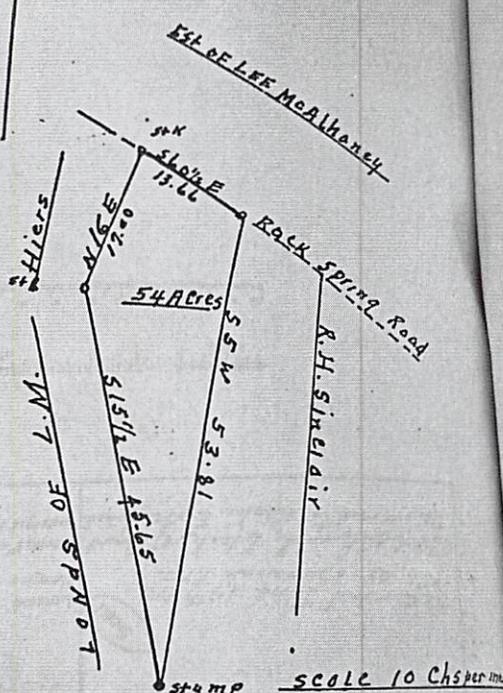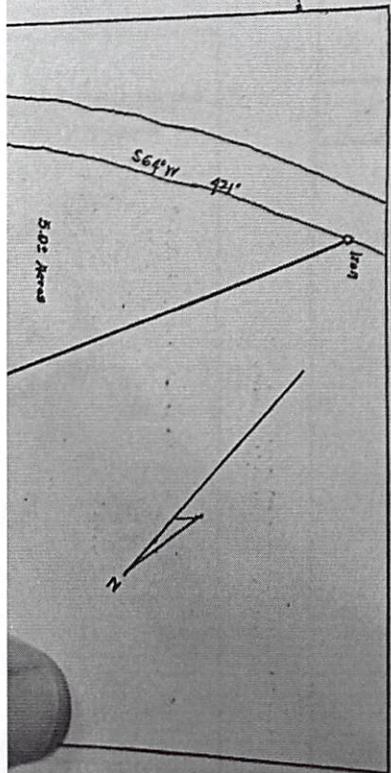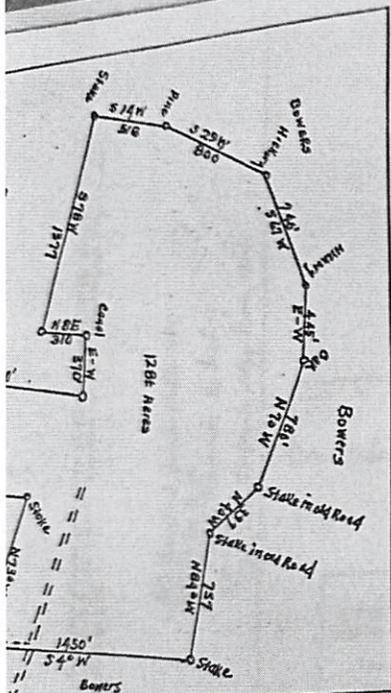

123-0-80-005


s.e. Hampton County
Plat
Fifty Four (54) Acres
Lands of D.E. Sinclair
Cut From Land of L.M. Hiers
Surveyed Dec. 8, 1926
W.H. Meley Sur.

Recorded June 8th
AD 1956, at Fiv o'clock
Jm.
B. J. DeLoach, Clerk of Court
Macedonia to Maulsaph & Fitzgibbon


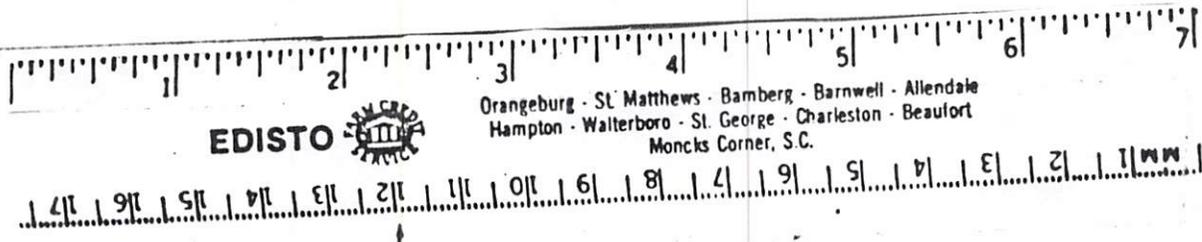


EDISTO

Orangeburg - St. Matthews - Bamberg - Barnwell - Allendale
Hampton - Walterboro - St. George - Charleston - Beaufort
Moncks Corner, S.C.

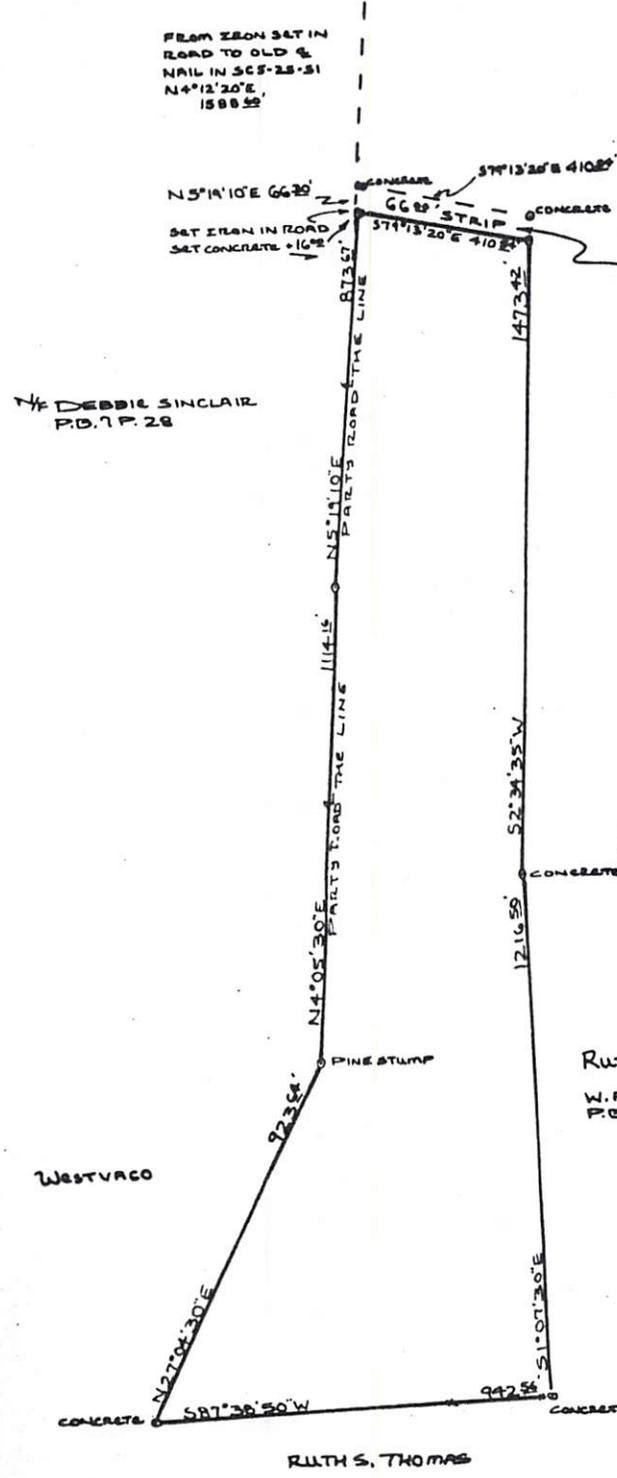

19/2
123-0000-83

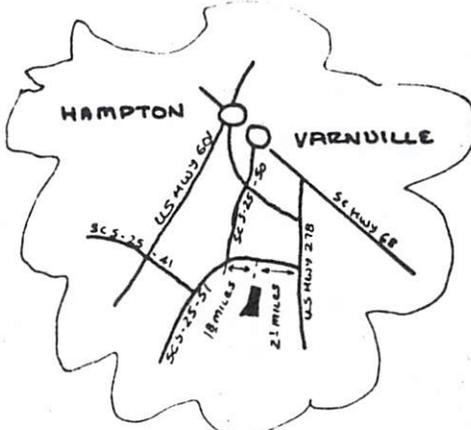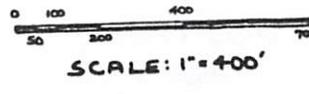

HAMPTON COUNTY
SOUTH CAROLINA

NOTE: THIS IS A PORTION OF A TRACT SURVEYED BY ME ON PLAT DATED, 1 JULY 1982. FOR THIS PLAT ONLY LINES SURVEYED WERE S79°13'20"E 41054' 52°34'35"W 1473.42 TO (B)

PLAT OF PROPERTY OF JOHN T. & THOMAS M. RHODES
TO BE CONVEYED TO RUTH S. THOMAS

REFERENCE: DEED BOOK 81 PAGE 483
PLAT BY RALPH J. JOHNSON, RLS#4772, DATED 21 MAY 1983
FOR E.C. & BLANCHE P. SINCLAIR

AREA = 33.396 ACRES BY D.M.D.

I HEREBY CERTIFY THE ERROR OF CLASURE IS 1/20000+

DATE: 25 FEBRUARY 1988

Roy L. Green

ROY L. GREEN RLS#7403 BOOK 19 PAGE 2

Delivered to Winston

RECORDED IN BOOK 19 PAGE 2
THIS 4 DAY OF MARCH 1988
AT 11:34 A.M. O'CLOCK
Walter G. Youmans
WALTER G. YOUMANS, CLERK OF COURT FOR
HAMPTON COUNTY, SOUTH CAROLINA