


DIMENSIONS IN () ARE FOR 2x6 SIDEWALLS

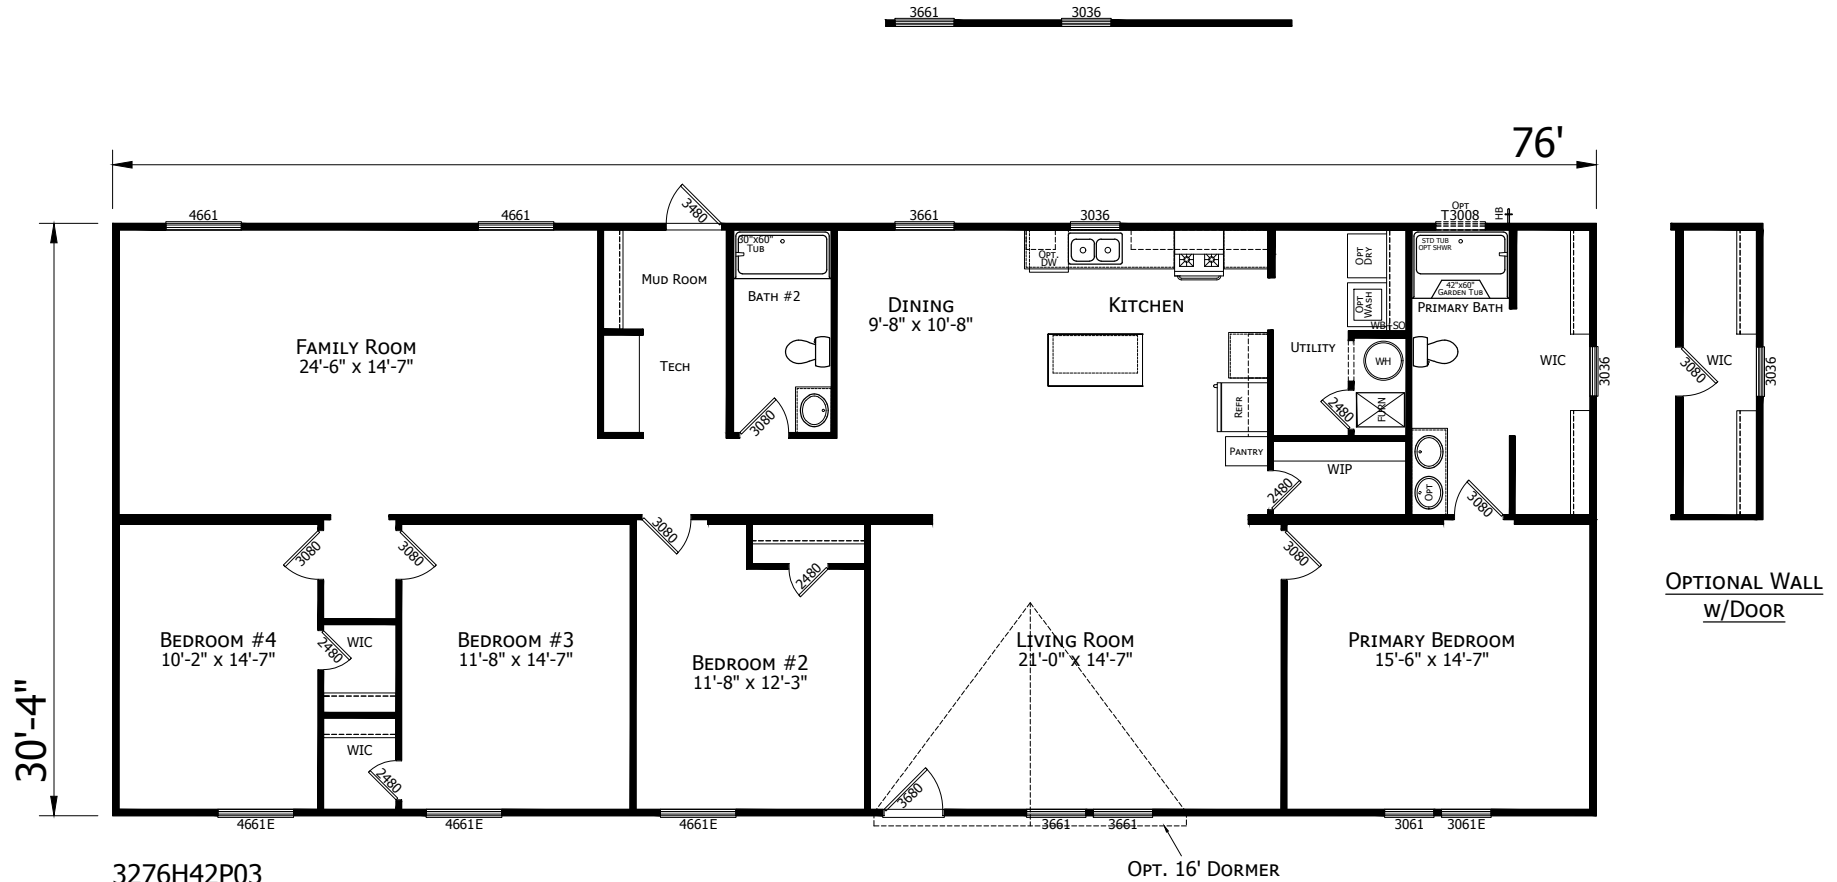

755 W. IND. BEAVER ROAD, SUITE 1000, TROY, MI 48068
PHONE: 248-614-6800

MODIFICATIONS

PROJECT: 3276H42P03
76'-0" x 30'-4"
4 BD 2 BT

DRAWN BY: R. PAPPENUS
DATE: 11-20-24
SCALE: 5/32" = 1'-0"

TITLE: LITERATURE
PLAN

FILENAME: 3276H42P03 (CARRIER)

SHEET:

L-101

PROPRIETARY AND CONFIDENTIAL
THESE DRAWINGS AND SPECIFICATIONS ARE ORIGINAL
PROPRIETARY AND CONFIDENTIAL MATERIALS OF CHAMPION.
COPYRIGHT © 1976-2024 BY CHAMPION