


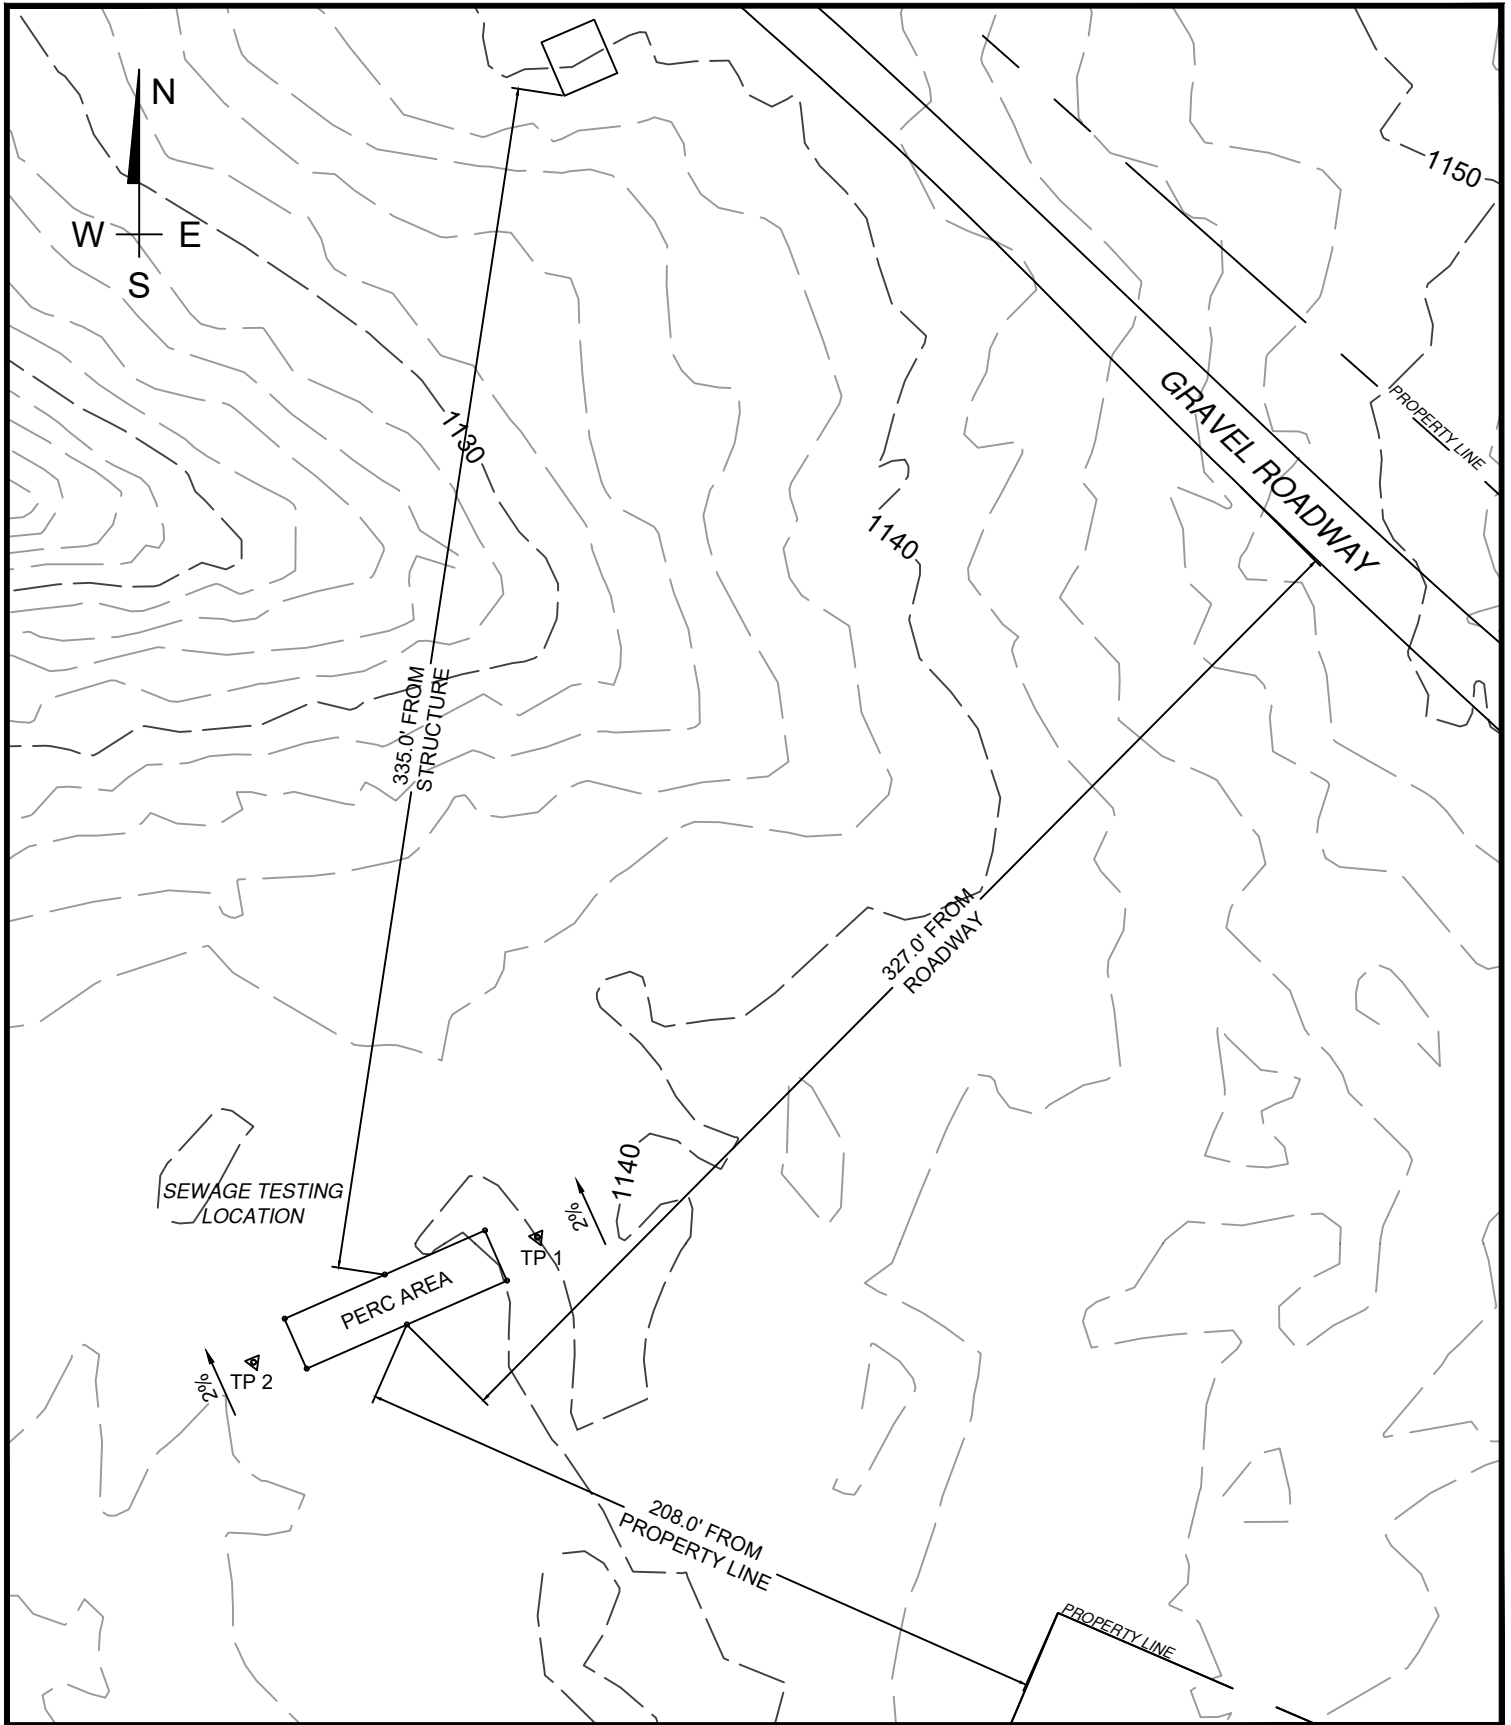

 K2 ENGINEERING, INC. 234 PITTSBURGH STREET UNIONTOWN, PA 15401	PROJECT: SANDY PLANES ROAD PROPERTY	REV.	DATE	DESCRIPTION	DESIGN: S.M	DRWN BY: S.M	CHK'D. BY: S.M	DRAWING NUMBER S1
	DRAWING TITLE SEWAGE TESTING LOCATION				DATE: 11/07/25	SCALE: NTS		
					PROJECT NO:	DRAWING: 1 OF 1		