


FILED-RECEIVED
 BOOK 2111 PAGE 3
 JUN 18 2 53 PM '99
 DAVID HAMILTON
 CLERK OF COURT
 YORK COUNTY, SC

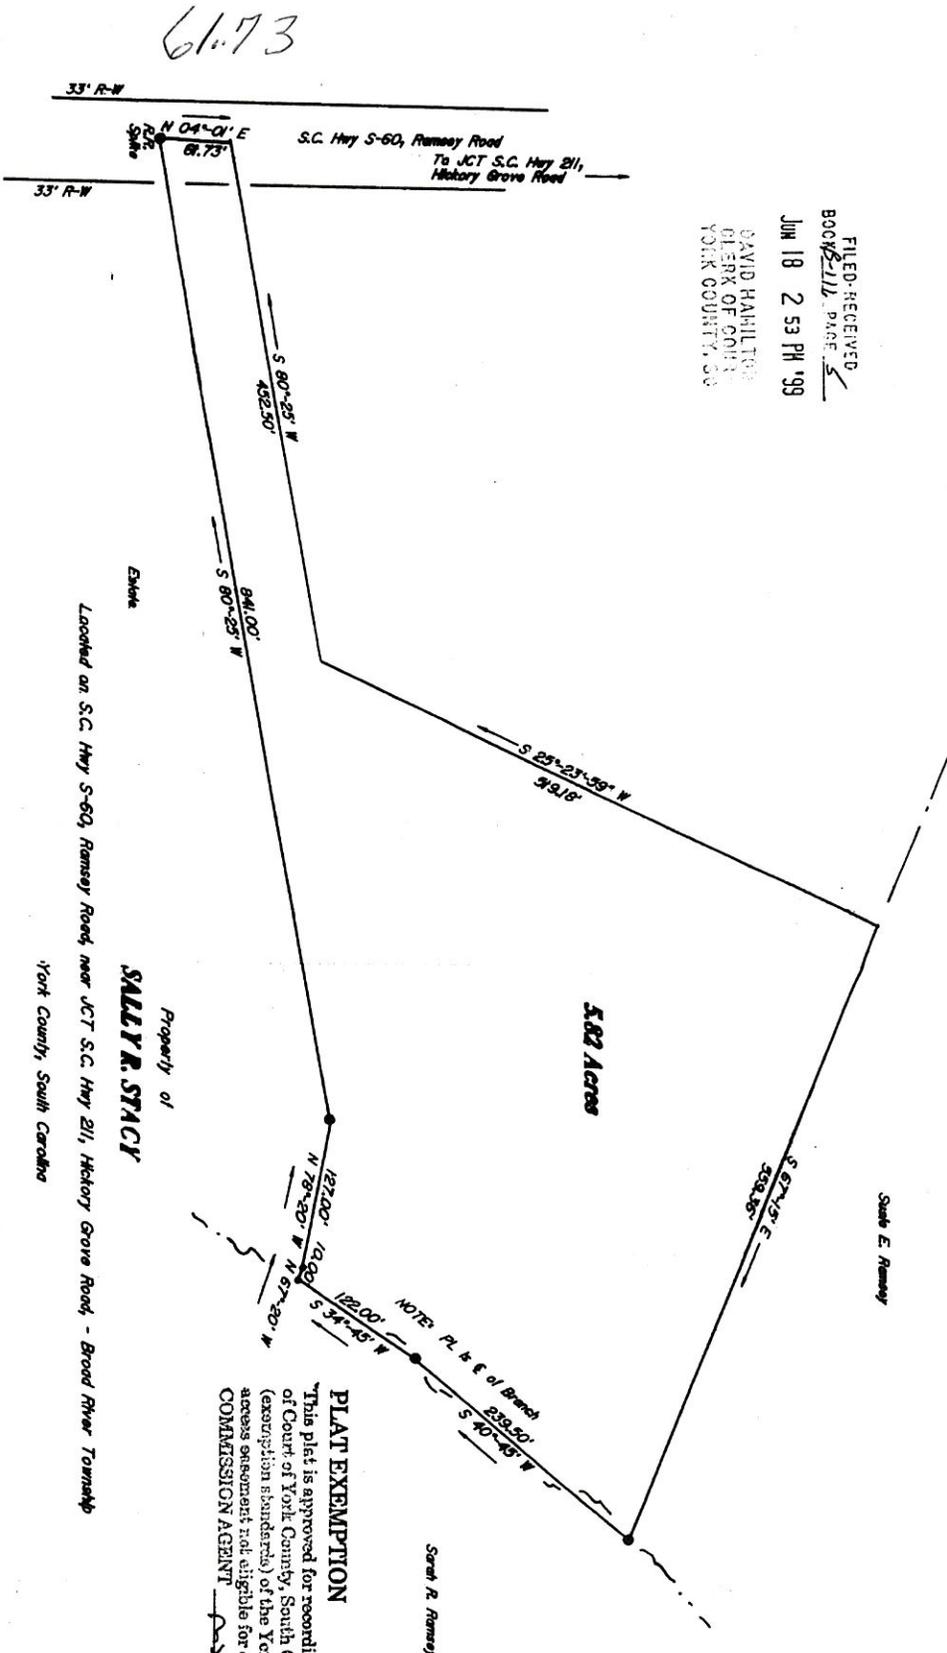

PLAT EXEMPTION
 This plat is approved for recording in the office of the Clerk of Court of York County, South Carolina per section 16-1 (exemption standards) of the York County Code. Private access easement not eligible for county road maintenance.
 COMMISSION AGENT _____ DATE July 15

The above Plat represents 5.82 Acres of property recorded in Plat Book 39, Page 186 in the Office of the Clerk of Court for York County, South Carolina.



Scale: 1" = 100' Date: 12-21-98
 John Quinn Huff, R.L.S.
 2220 S.C. Hwy 161
 York, South Carolina 29745
 803/ 884-6008

