

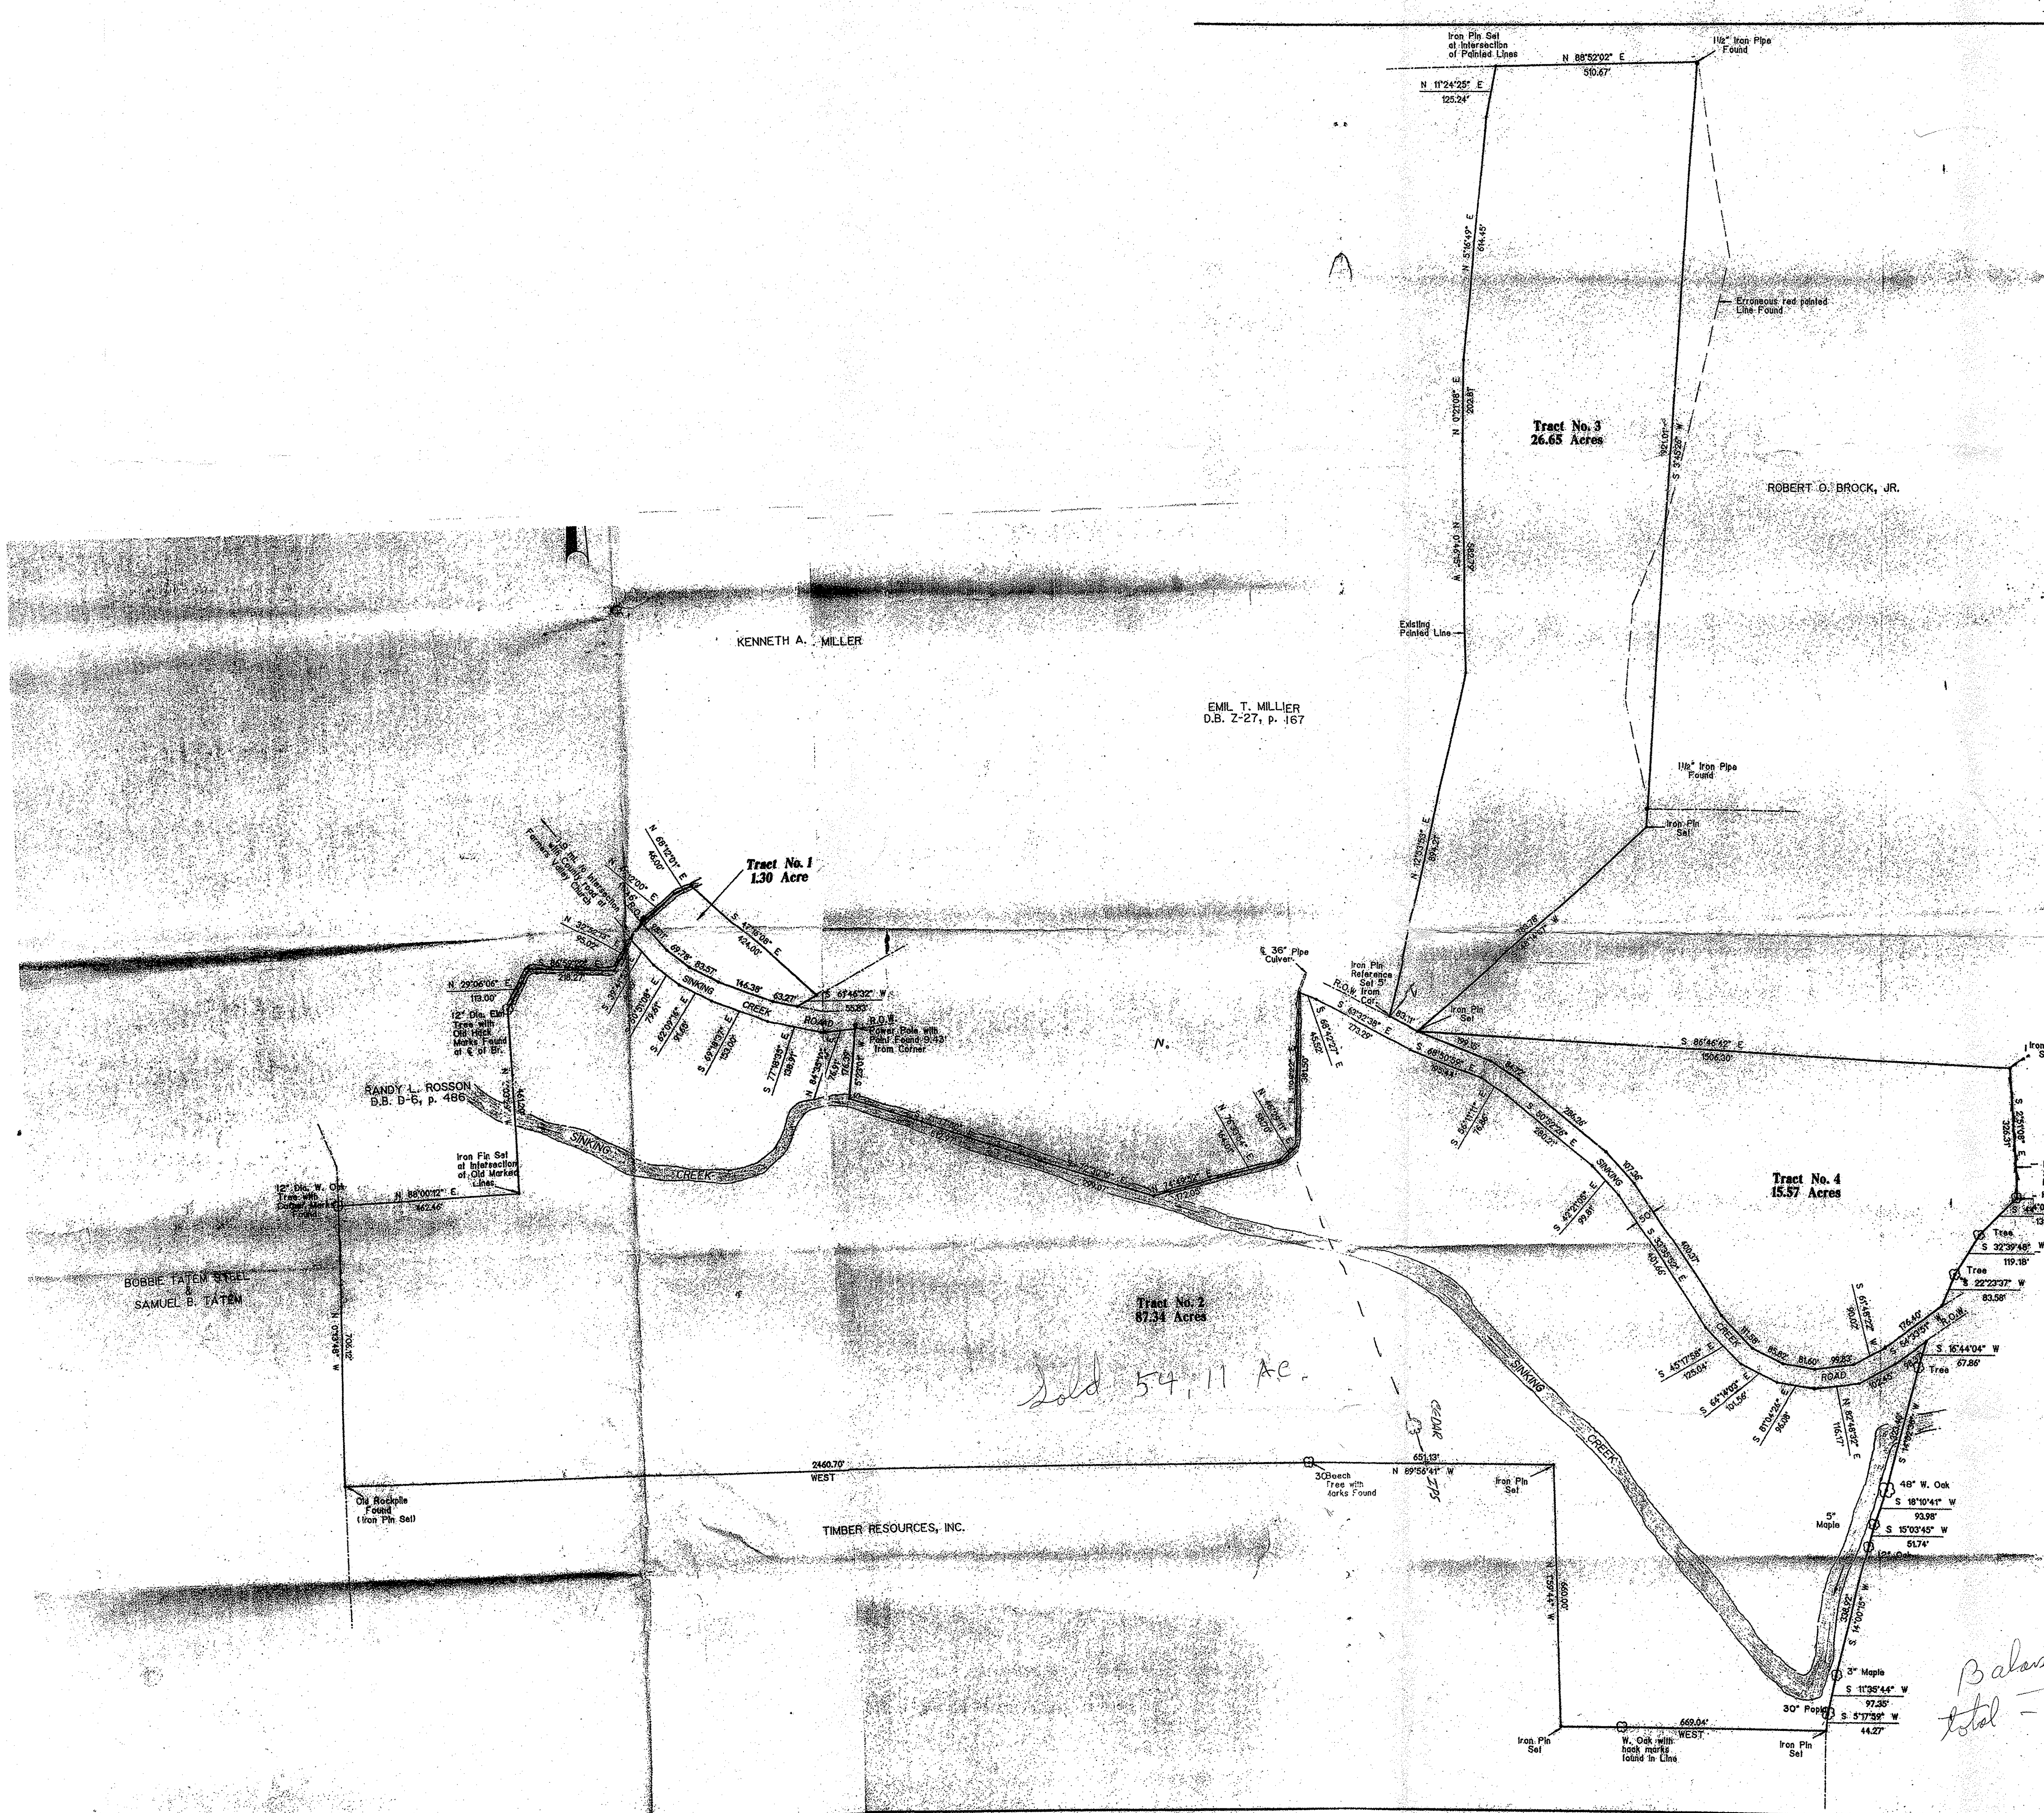


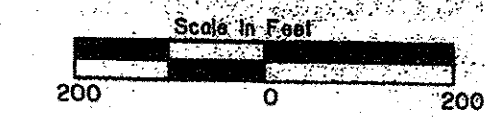

CERTIFICATE:
This is to certify that this plat was prepared under my supervision as per records of a survey actually made on the ground to the requirements as mandated by Chapter 0520-33 Statutes of Practical General Survey, Tennessee Code Annotated, that said survey is a Class "A" survey, that the ratio of precision of the unsupervised survey is 1:7,500 or better as shown herein, and that same is correct to the best of my knowledge and belief.
This March 17, 1989, *Thomas C. White*
Thomas C. White, Surveyor
Tennessee Registration No. 69

WILLIAM F. GARCIA
& Wife
BLISS GARCIA
D.B. P.17, p. 361


NOTES:
Subject Property is the remainder of the same property not previously conveyed, that was conveyed to RANDY L. GARCIA by deed of record in Deed Book Z-27, Page 253, in the Register's Office for Perry Co., TN.
Bearings in reference to the North boundary to the Timber Resources, Inc. property as shown herein said boundary being a line West line from a 30 inch diameter Beech Tree to an Iron Pin placed in an old rockpile found.
All boundary lines are painted orange.

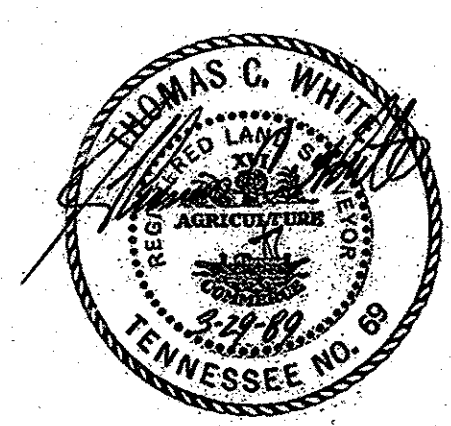


948.09
Balance 75.45 A.C.
Total = 1023.54

PLAT OF			
RANDY LEE GARCIA PROPERTY			
3rd. CIVIL DISTRICT PERRY CO., TN.			
SCALE: 1" = 200'	APPROVED BY:	DRAWN BY: C. C. WHITE	
DATE: 3-29-89	Survey made by: THOMAS C. WHITE & ASSOCIATES Phone: (615) 296-4301 115 North Court Square Waverly, Tennessee		
BEARING: MAGNETIC	THEODOLITE SURVEY	DRAWING NUMBER: 192-13087	
* Approximate declination of line of survey: East			

CARROLL LAND SURVEYING
495 EAST MAIN STREET, SUITE 1
HOHENWALD, TN 38462
PHONE: (931)796-1654
FAX: (931)796-1651
EMAIL: csurvey@bellsouth.net

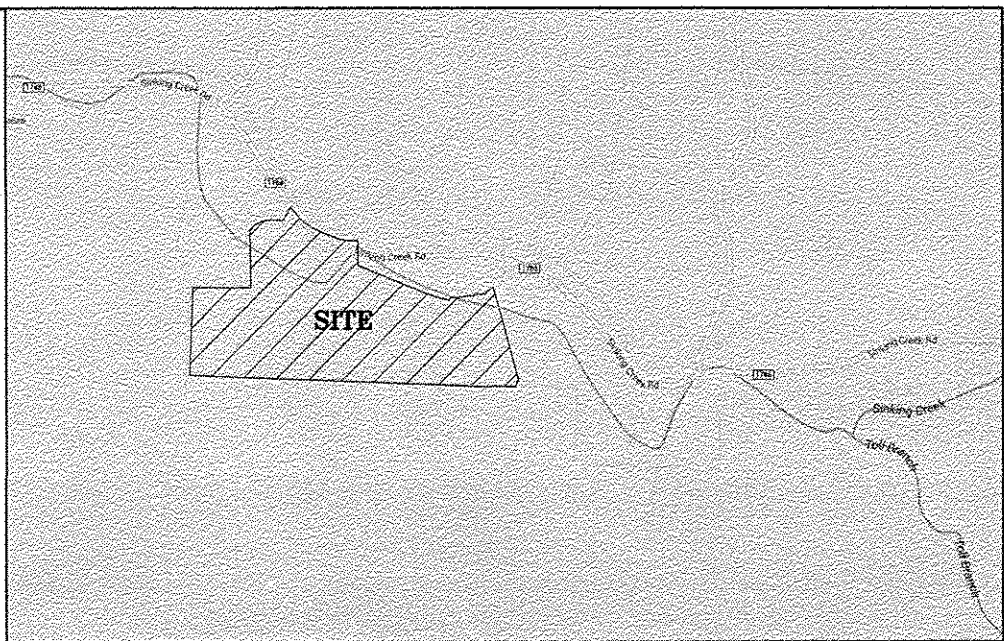

VICINITY MAP
(NOT TO SCALE)

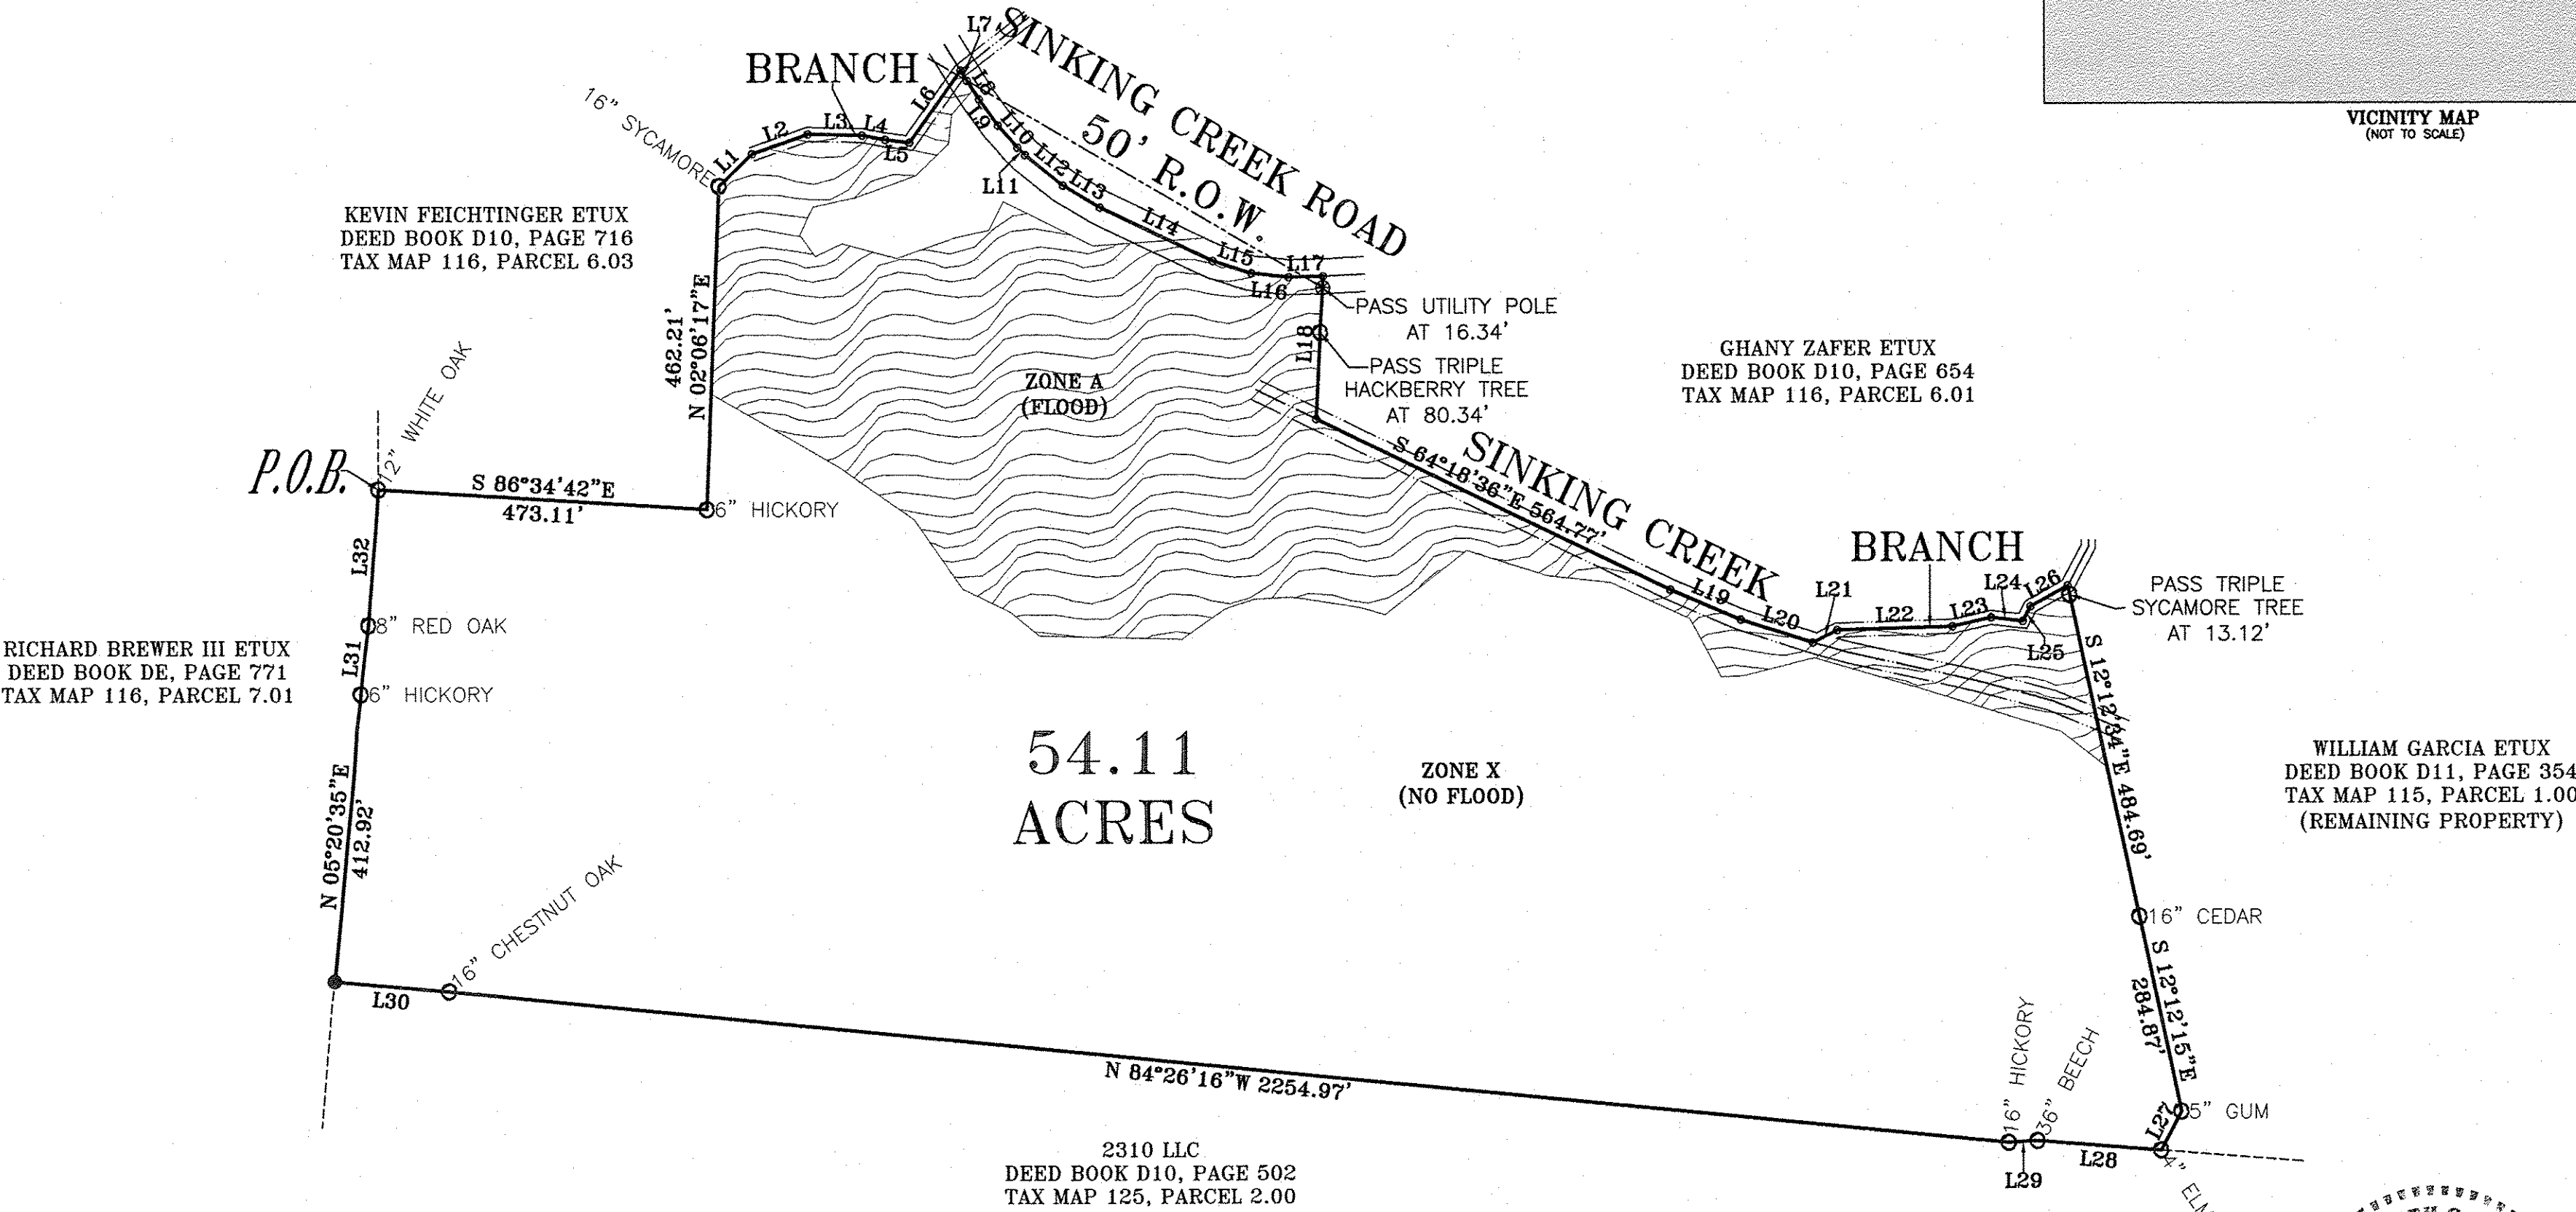

NOTE: MY REVIEW OF THE
"FEMA" FLOOD HAZARD MAP
AVAILABLE INDICATES THAT
THIS PROPERTY IS IN ZONE
"A&X" AS INDICATED BY MAP

47135C0275D

AS DATED SEPTEMBER 29, 2010.

Kenneth Carroll

LEGEND

- P.O.B. = POINT OF BEGINNING
R.O.W. = RIGHT-OF-WAY
○ = IRON PIN SET
● = IRON PIN FOUND
⊗ = TREE


CERTIFICATION

I, KENNETH CARROLL, LICENSED LAND SURVEYOR, DO HEREBY CERTIFY THAT THIS PLAT WAS PREPARED UNDER MY DIRECTION, THAT IT IS MY OPINION THAT THIS SURVEY MEETS OR EXCEEDS THE STANDARDS OF PRACTICE FOR A CATEGORY 1 SURVEY, AND THAT THE RATIO OF PRECISION OF THE UNADJUSTED SURVEY WAS 1:10,615 + AS SHOWN HEREON.

Kenneth Carroll
KENNETH CARROLL
TENN. REG NO. 1335

Course	Bearing	Distance
L1	N 45°55'10" E	66.40'
L2	N 70°14'21" E	84.46'
L3	S 88°47'31" E	78.83'
L4	S 79°21'51" E	34.05'
L5	S 83°01'18" E	34.64'
L6	N 35°13'28" E	126.80'
L7	S 31°49'06" E	17.17'
L8	S 33°15'23" E	32.20'
L9	S 35°56'52" E	46.15'
L10	S 41°28'25" E	42.59'
L11	S 45°50'36" E	15.54'
L12	S 51°34'17" E	70.30'
L13	S 59°24'51" E	61.61'
L14	S 64°48'59" E	179.84'
L15	S 72°34'20" E	60.31'
L16	S 83°38'09" E	54.28'

Course	Bearing	Distance
L17	N 88°43'36" E	49.63'
L18	S 02°55'08" W	204.15'
L19	S 66°46'43" E	109.21'
L20	S 72°23'30" E	108.71'
L21	N 63°06'04" E	39.20'
L22	N 88°12'46" E	165.83'
L23	N 77°26'52" E	56.99'
L24	S 83°39'14" E	45.79'
L25	N 28°17'13" E	23.63'
L26	N 61°14'56" E	61.37'
L27	S 27°40'31" W	62.65'
L28	N 85°37'47" W	178.29'
L29	S 86°33'14" W	41.69'
L30	N 84°53'50" W	165.48'
L31	N 06°35'19" E	99.48'
L32	N 04°13'42" E	194.29'

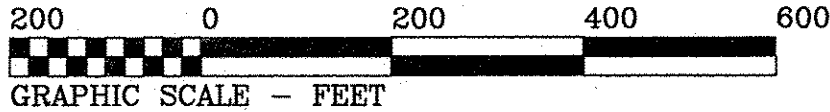

SURVEY FOR WILLIAM GARCIA ETUX		
SCALE: 1" = 200'	APPROVED BY: KENNETH CARROLL	DRAWN BY: BRITTANY R.
DATE: 1-9-15	REVISED: / /	
3RD CIVIL DISTRICT - PERRY COUNTY, TN		
REF: DEED BOOK D11, PAGE 354 TAX MAP 115, P/O PARCEL 1.00		JOB NAME: BIL1214 (BH)

CARROLL LAND SURVEYING
45 SOUTH MAPLE STREET
P.O. BOX 520
HOHENWALD, TN 38462
PHONE (931) 796-1654
FAX (931) 796-1651
PHONE (931) 379-7811
FAX (931) 379-3625

WILLAMETTE
DEED BOOK P-18, PAGE 620
TAX MAP 109, PARCEL 12.00

TOM HAGGARD
DEED BOOK H-11, PAGE 435
TAX MAP 115, PARCEL 2.02

RANDY GARCIA
DEED BOOK 227, PAGE 253
TAX MAP 116, PARCEL 6.00

SAMUEL GROW
DEED BOOK I-12, PAGE 208
TAX MAP 115, PARCEL 2.09

SAMUEL GROW
DEED BOOK G-10, PAGE 580
TAX MAP 115, PARCEL 2.07

DAVID FRAZIER
DEED BOOK D-6, PAGE 72

BESSIE COOPER
DEED BOOK E-6, PAGE 493

WILLAMETTE
DEED BOOK M-15, PAGE 101
TAX MAP 126, PARCEL 1.02

LEGEND

- ⊕ = SET IRON PIN
(1/2" REBAR & CAP)
- = FOUND IRON PIN
- = TREE
- ⊙ = FOUND IRON PIPE
- = AXLE

948.09 ACRES TOTAL
943.05 ACRES EXCLUDING ROAD

CERTIFICATE OF SURVEY ACCURACY
I HEREBY CERTIFY THAT THIS IS A CATEGORY II SURVEY
AND THAT THE RATIO OF PRECISION OF THE UNADJUSTED SURVEY
IS 1: 2500 AS SHOWN HEREON.

Kenneth Carroll
SURVEYOR
TN. REG. NO. 1335

SURVEY FOR WILLIAM GARCIA ET UX

SCALE: 1" = 500'
DATE: 6/28/99
APPROVED BY: *Kenneth Carroll*
DRAWN BY: AMANDA MCRIGHT

3RD CIVIL DISTRICT - PERRY COUNTY, TN

TAX MAP 115, PARCEL 1.00
REF: DEED BOOK N-15, PAGE 48
COMP B
MB
GARCIA1

WAYNE COUNTY