




SURVEY PLAT OF
TRACTS 1 and 2 of the
HOLLAND 16.042 ACRES
 in the
WILLIAM MARTIN Survey, A-625
 Walker County, Texas
 JUNE 2005 Scale 1" = 125'
R.L. LANGE SURVEYORS
 1224 University Ave, Suite 201
 Huntsville, Texas 77340
 Phone (936) 295-1352

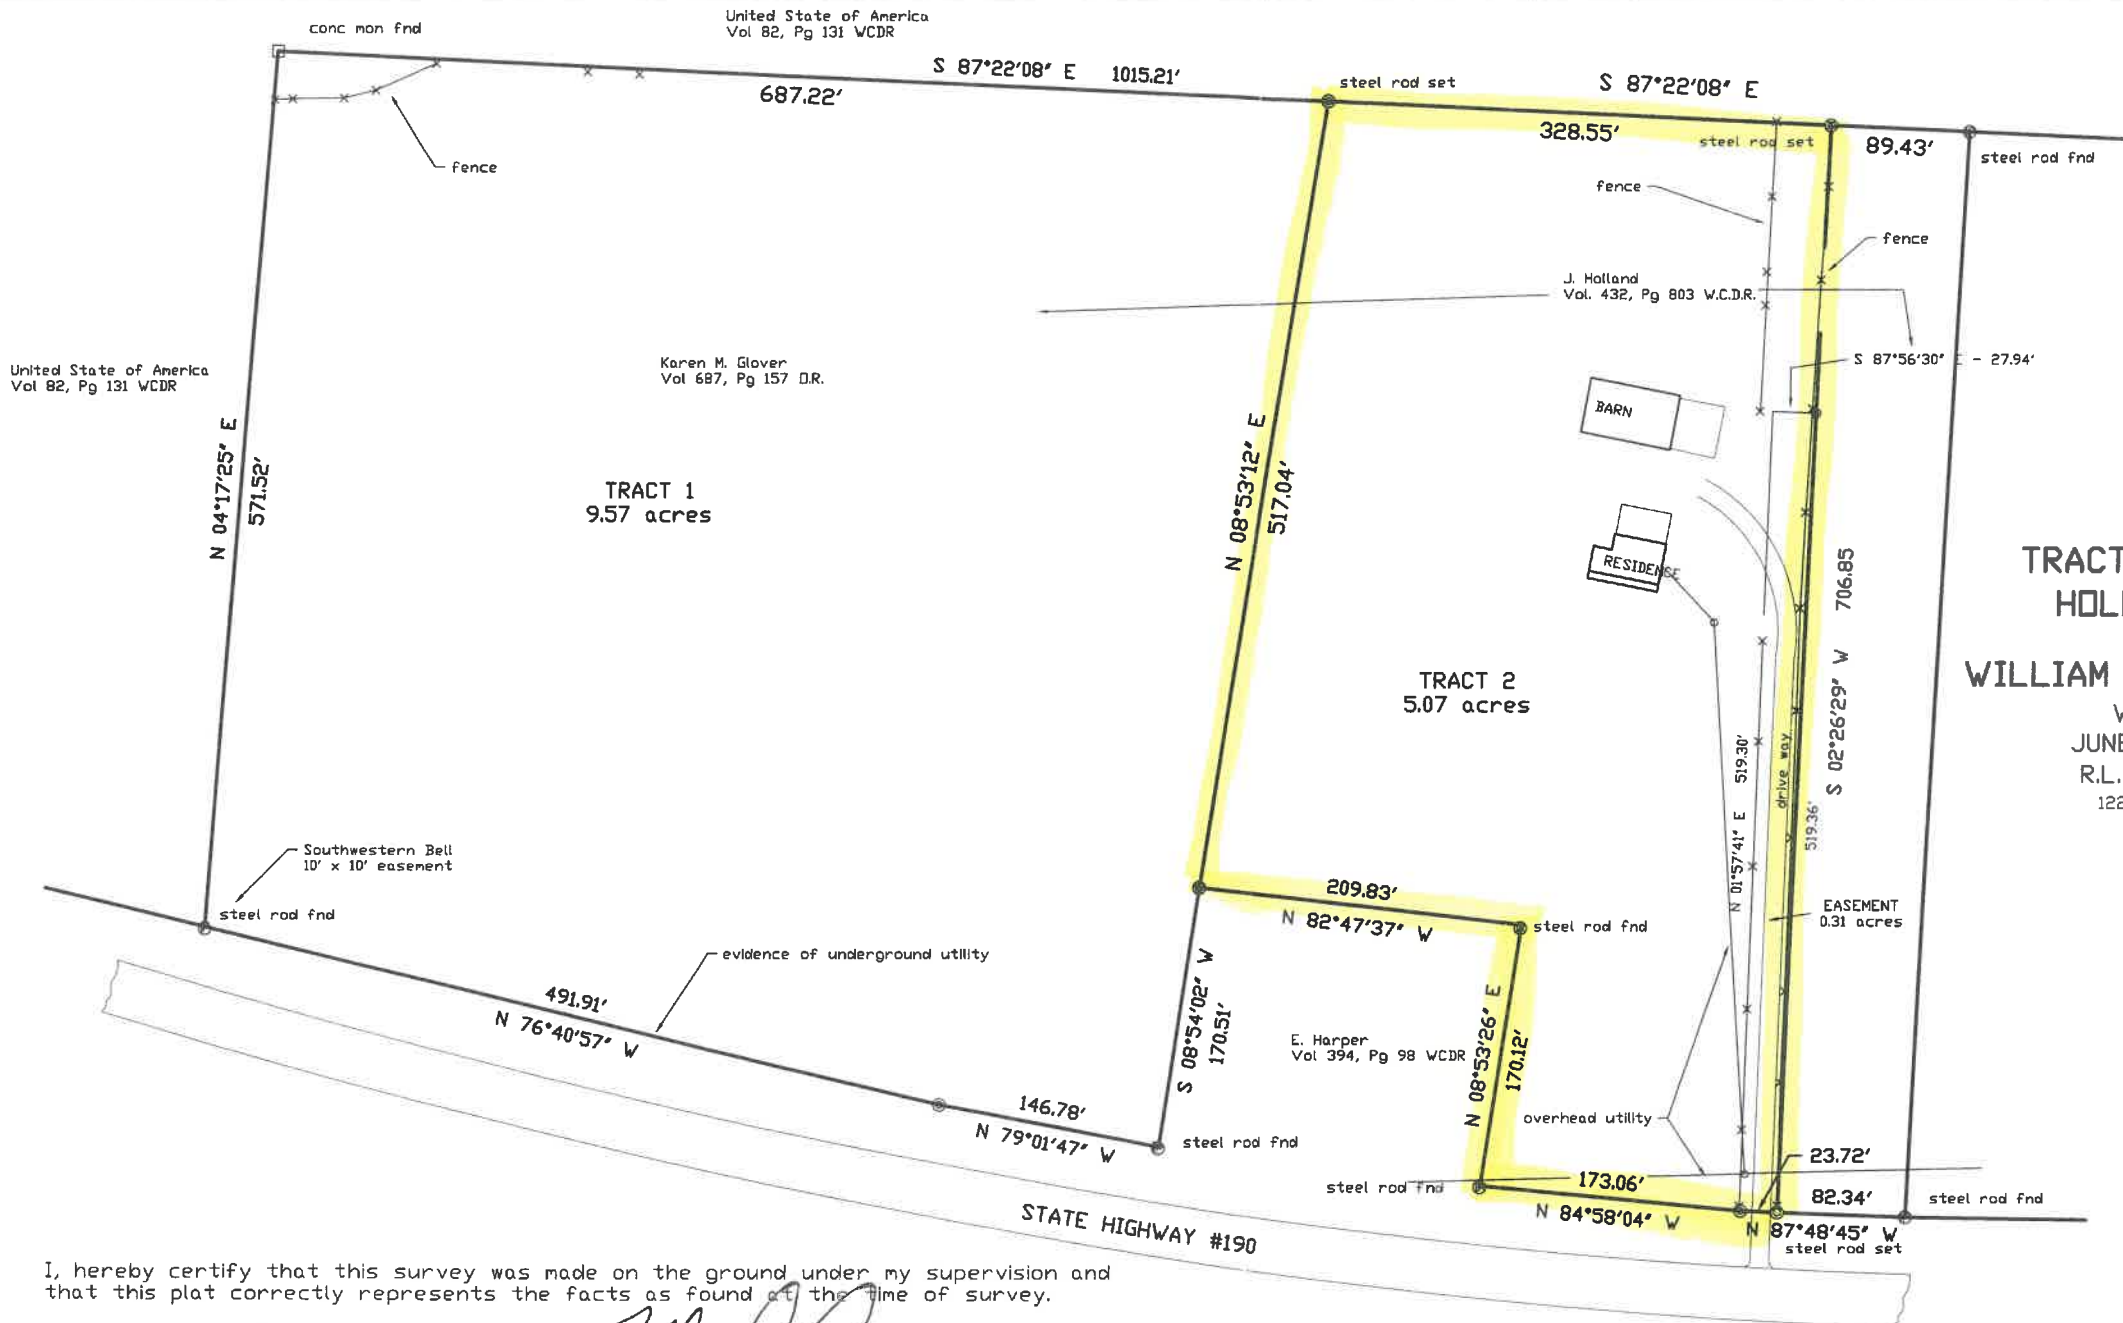

I, hereby certify that this survey was made on the ground under my supervision and that this plat correctly represents the facts as found at the time of survey.

DATED 13 June 2005

SIGNED

Ronald L. Lange

Ronald L. Lange
 Registered Professional Surveyor
 State of Texas No. 3958

EMBOSSSED SEAL
 SIGNED IN BLUE INK

- NOTES:
- 1) RECORD TITLE: John W. Holland
 - 2) BUYER: Karen M. Glover
 - 3) STREET ADDRESS:
 - 4) RECORDED: Vol 432, Pg 803 WCDR
 - 5)

SURVEY REVIEWED & ACCEPTED

DATE _____