


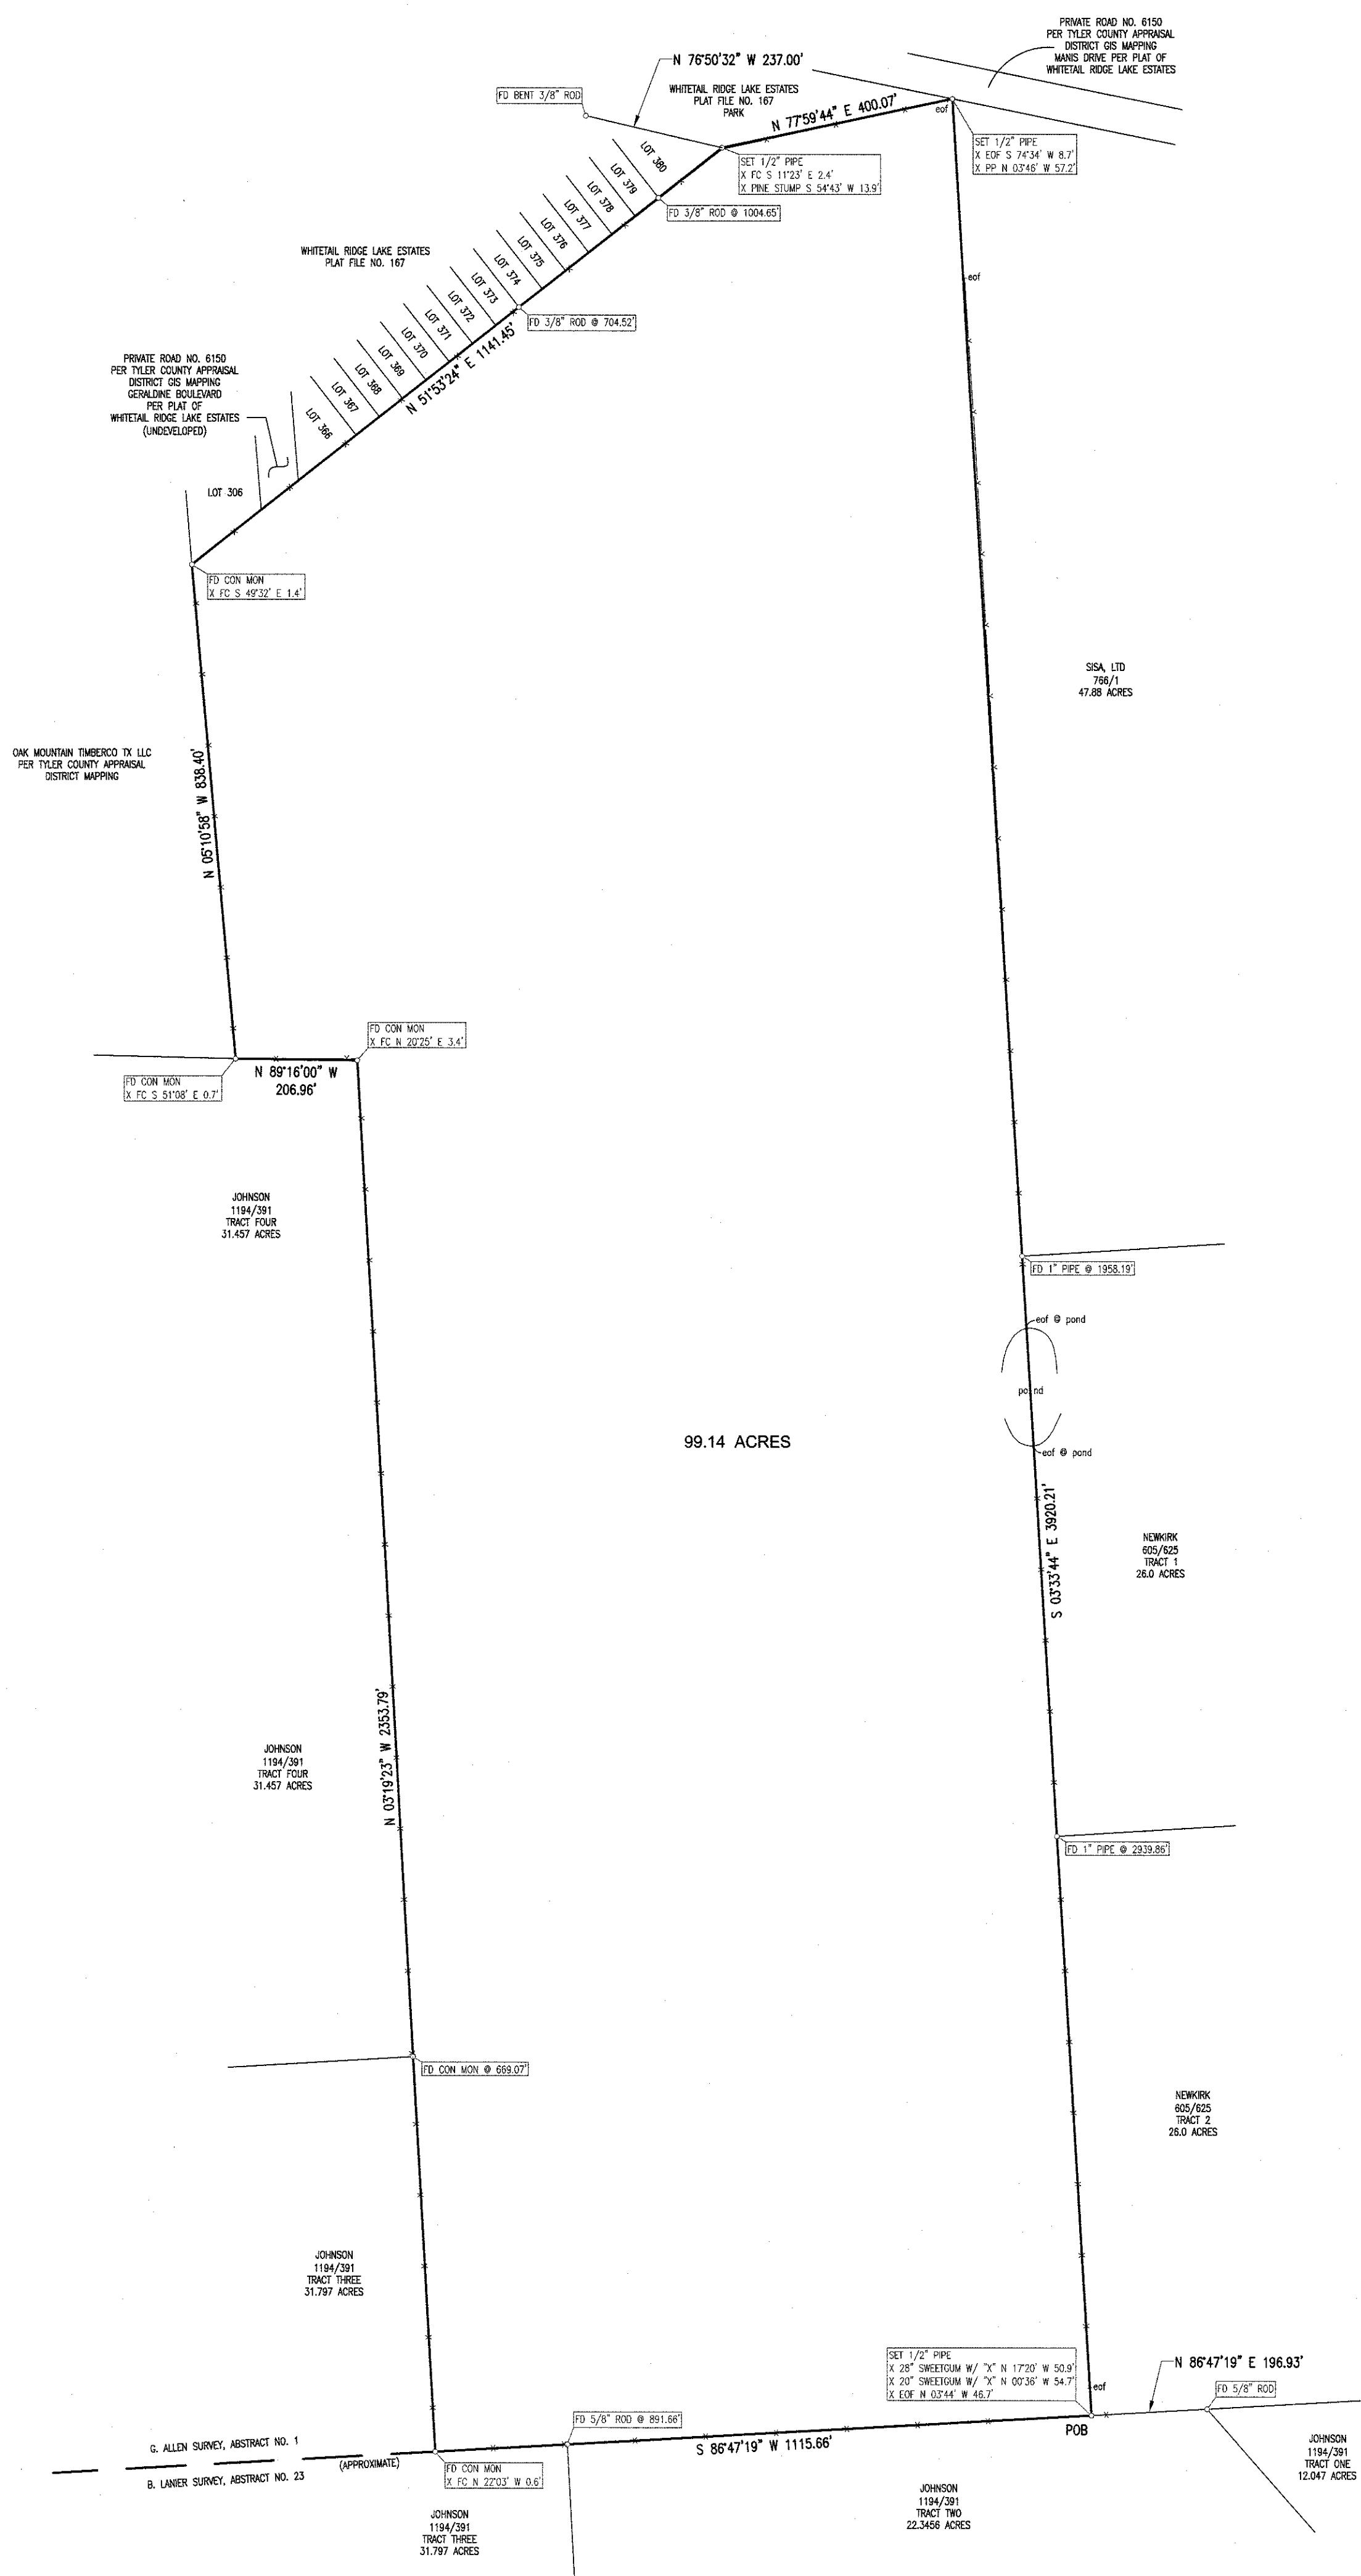

BAIS OF BEARINGS:
BIE TEXAS STATE PLANE COORDINATE SYSTEM, CENTRAL ZONE, NAD83, US SURVEY FEET.

EVERETT GRIFFITH, JR. & ASSOCIATES, INC.

LEGEND

200 100 0 200

SCALE: 1" = 200'

SURVEYOR DID NOT ABSTRACT FOR EASEMENTS
NOR DOES SURVEYOR WARRANT TITLE

TEXAS811.com

know what's below.
Call before you dig.

REINFORCED CONCRETE CULVERT

CORRUGATED METAL CULVERT

HIGH DENSITY POLYETHYLENE CULVERT

ELECTRIC LINE

TELEPHONE LINE

UNDERGROUND TELEPHONE LINE

UNDERGROUND ELECTRICAL LINE

SANITARY SEWER

WOOD FENCE

METAL FENCE

CHAIN LINK FENCE

PIPE FENCE

TRANSMISSION LINE

PIPELINE

EM ELECTRICAL METER

ETRANS ELECTRICAL TRANSFORMER

PP POWER POLE

LP LIGHT POLE

TP TELEPHONE POLE

MP METER POLE

D TRAFFIC SIGNAL

TJB TELEPHONE JUNCTION BOX

GV IRRIGATION CONTROL VALVE

CO CLEAN OUT

GM GAS METER

WH WASH BASIN

WV WATER VALVE

WM WATER METER

BI BI-WATER INLET


AC AIR CONDITIONER

CONCRETE SURFACING

ASPHALT SURFACING

PIN PLAC

CORE BORE

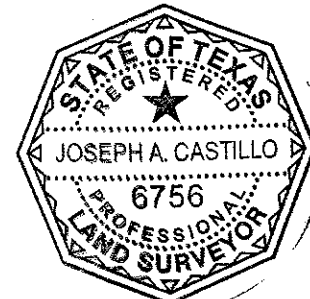

EVERETT GRIFFITH, JR. & ASSOCIATES, INC.
Engineers and Surveyors

Joseph A. Castillo (Signature in blue ink)
Registered Professional Land Surveyor No. 6756
Texas Surveying Firm No. 10029100
408 North Third Street
Lufkin, Texas 75901
(936) 634-5528
August 1, 2022

ENGINEERS - SURVEYORS

Everett Griffith, Jr. & Associates Inc.

408 NORTH THIRD STREET
LUFKIN, TEXAS, 75901
936-634-5528

TEXAS ENGINEERING
FIRM NO. F-1156

TEXAS SURVEYING
FIRM NO. 10029100

J.D. TIMBER & LAND, LLC
MAYCELE E. STARK TRUST
99.14 ACRE TRACT
G. ALLEN SURVEY, ABSTRACT NO. 1
TYLER COUNTY, TEXAS

Drawn By: *Joseph A. Castillo*
Designed By: *Joseph A. Castillo*
Surveyed By: *Joseph A. Castillo*
Calculated By: *Joseph A. Castillo*
Checked By: *Joseph A. Castillo*
Save Date: 6-10-22
Scale: 1"=200'
Job No. 2207247
Fieldbook No. NC 22-10-68
Save Name: J. TIMBER & LAND

SEE ATTACHED FIELDNOTES

Drawing No.

Sheet
1
of
1