
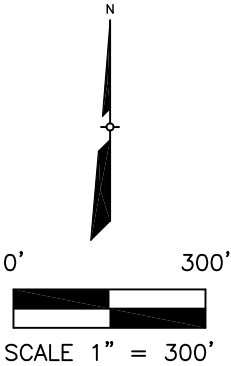


PHASE 2 EXHIBIT

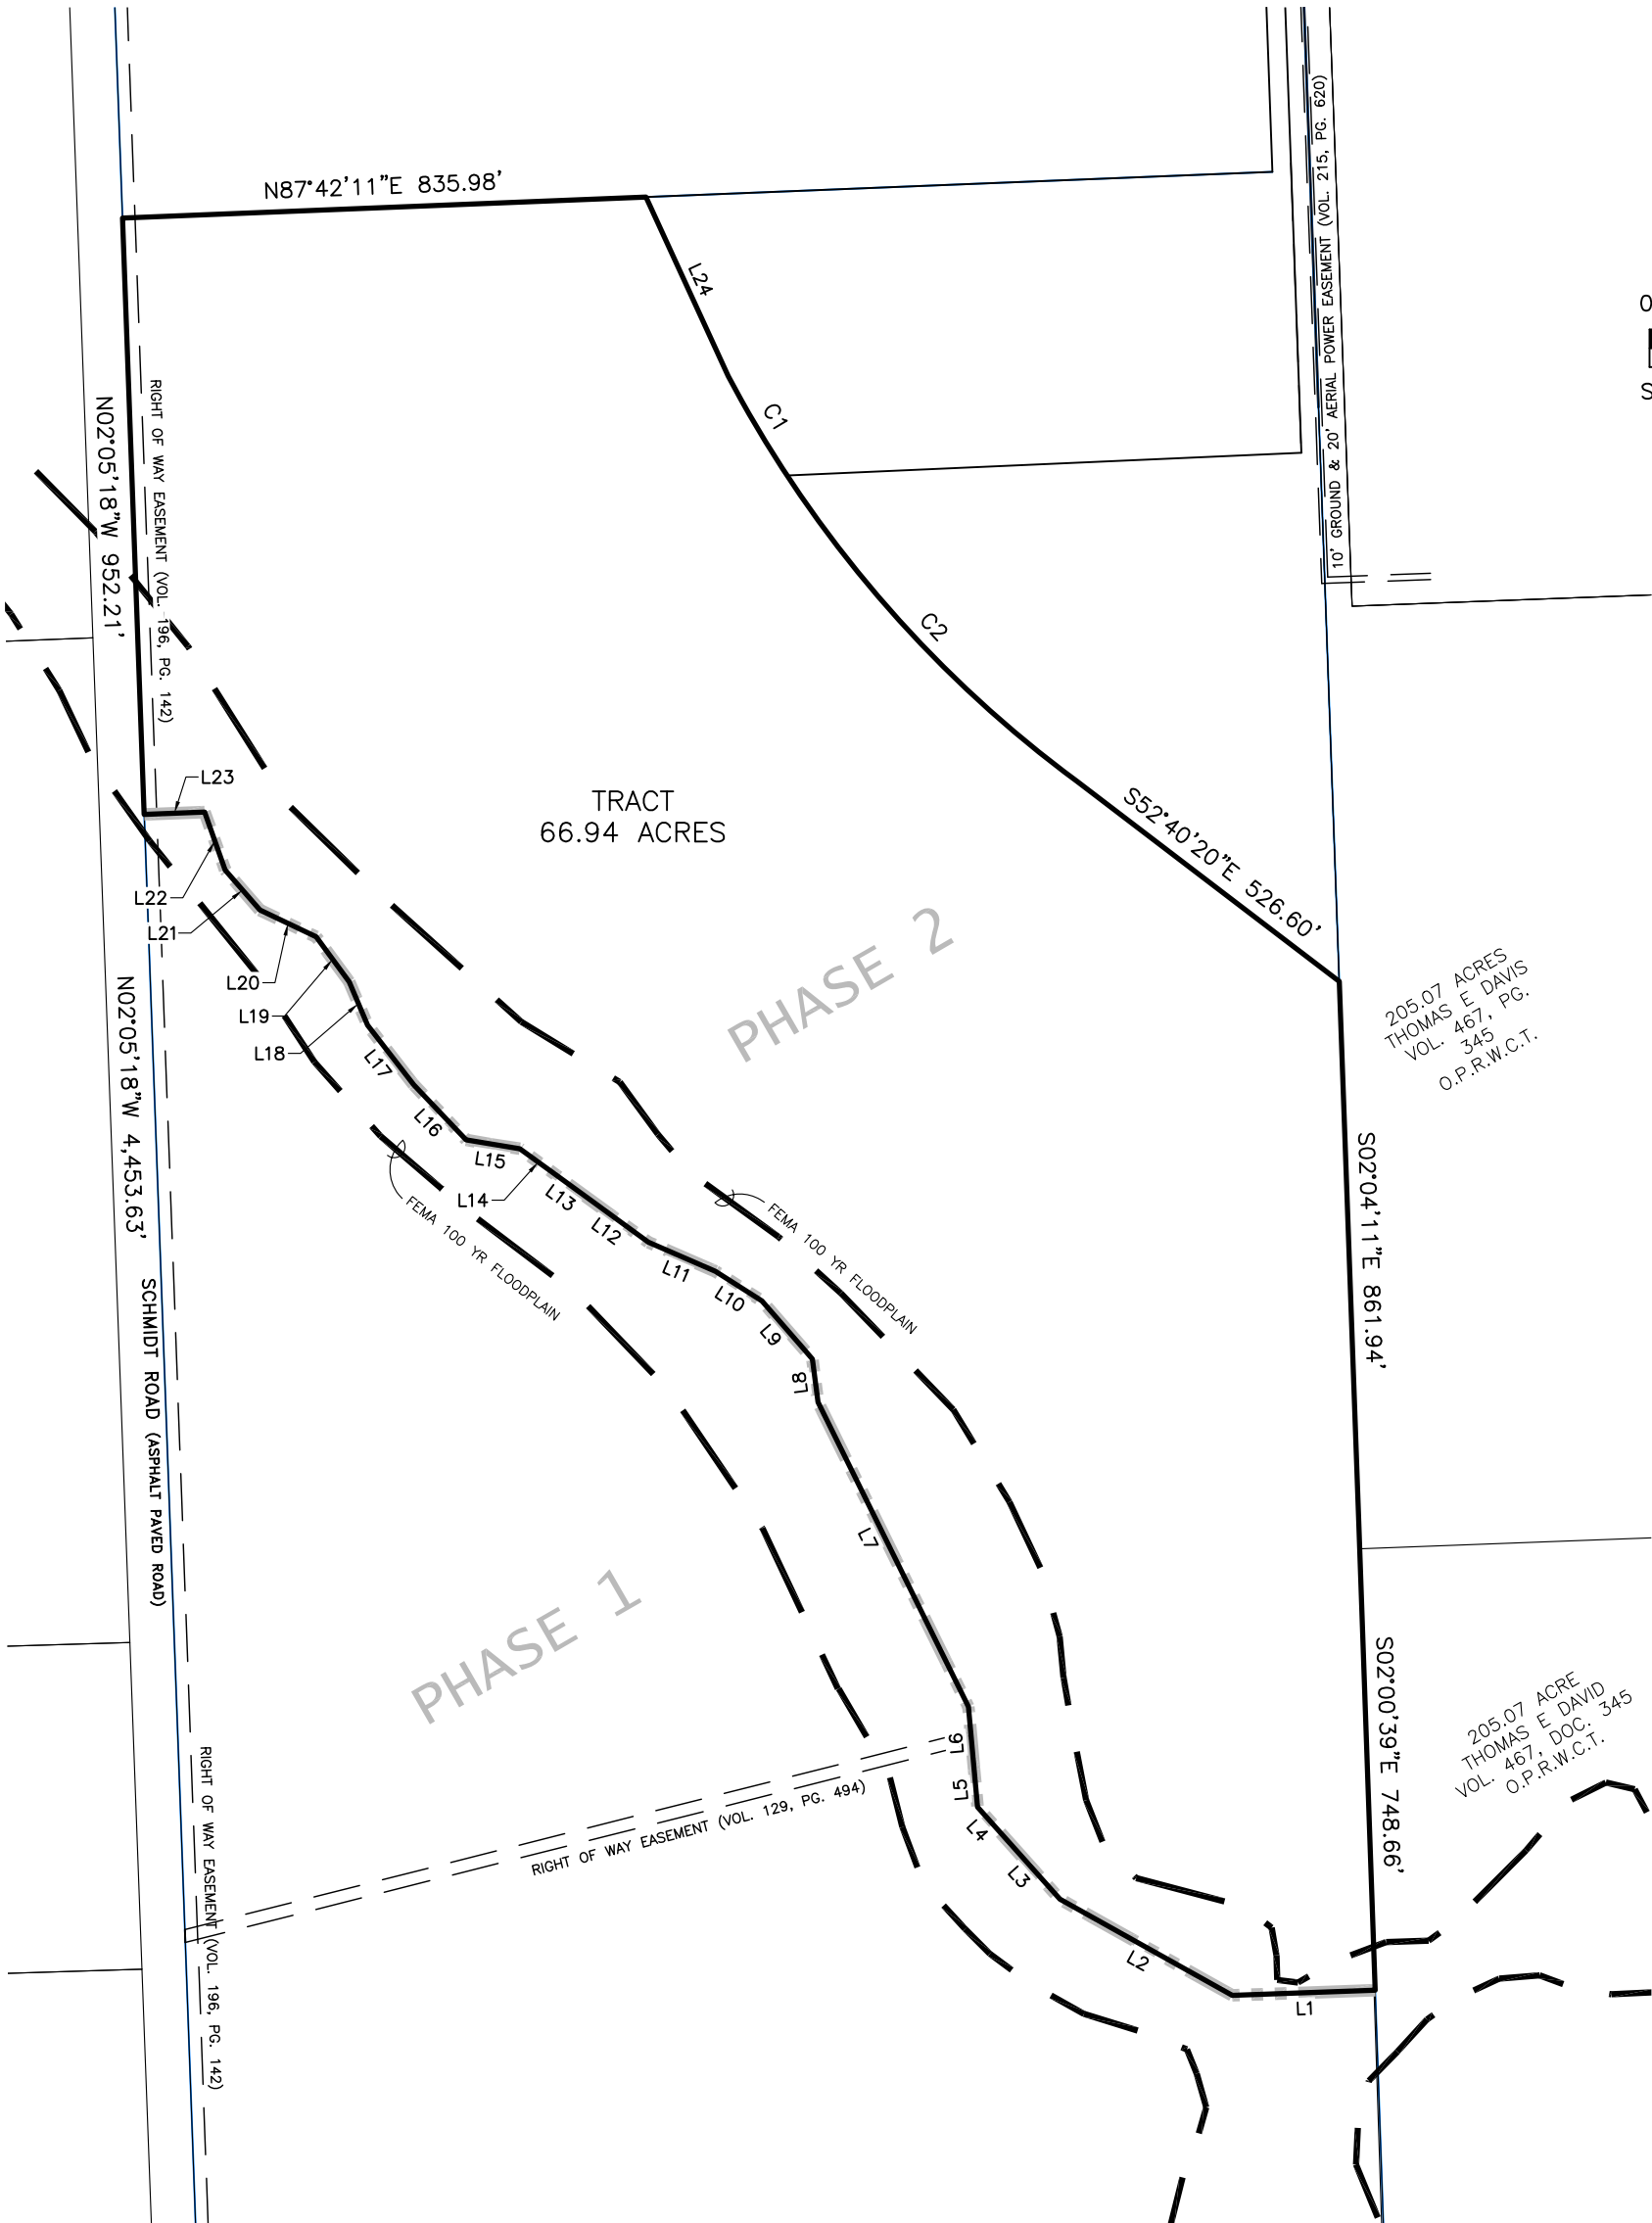

LINE TABLE			LINE TABLE			LINE TABLE		
LINE #	LENGTH	BEARING	LINE #	LENGTH	BEARING	LINE #	LENGTH	BEARING
L1	228.31'	S87°59'21"W	L11	116.64'	N66°31'36"W	L21	84.57'	N40°52'47"W
L2	314.82'	N60°50'22"W	L12	127.86'	N53°57'41"W	L22	98.17'	N19°34'39"W
L3	138.94'	N41°48'13"W	L13	53.10'	N53°57'41"W	L23	96.36'	S87°40'45"W
L4	58.16'	N41°48'13"W	L14	72.60'	N53°57'41"W	L24	314.63'	S24°40'33"E
L5	60.45'	N5°14'23"W	L15	46.32'	N81°21'55"W			
L6	88.36'	N5°14'23"W	L16	102.42'	N43°37'41"W			
L7	463.81'	N26°16'32"W	L17	120.37'	N37°45'13"W			
L8	69.22'	N7°21'41"W	L18	74.99'	N22°53'46"W			
L9	102.26'	N40°57'36"W	L19	89.17'	N36°20'44"W			
L10	87.80'	N57°32'51"W	L20	99.45'	N64°34'05"W			
CURVE TABLE								
CURVE #	RADIUS	ARC LENGTH	BEARING	CHORD LENGTH	TANGENT	DELTA		
C1	1,921.11'	184.31'	S30°38'19"E	184.24'	92.23'	005°29'49"		
C2	1,921.11'	675.39'	S43°27'31"E	671.92'	341.22'	020°08'35"		