




LINE	BEARING	DISTANCE
L 1	N 76° 56' 01" E	171.73'
L 2	N 76° 56' 01" E	38.00'
L 3	S 37° 31' 11" E	188.15'
L 4	N 80° 17' 23" W	99.38'
L 5	N 81° 31' 10" W	100.82'
L 6	N 85° 21' 50" W	100.74'
L 7	N 88° 49' 52" W	100.68'
L 8	S 86° 42' 12" W	100.48'
L 9	S 83° 01' 29" W	102.29'
L 10	S 79° 19' 01" W	101.75'
L 11	S 74° 53' 18" W	99.87'
L 12	S 71° 08' 59" W	105.37'

LEGEND:

- IPF IRON PIN FOUND
- IPS IRON PIN SET 1/2" REBAR
- PT. POINT

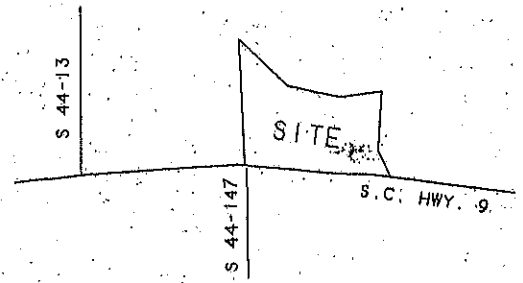

LOCATION MAP  
N.T.S.

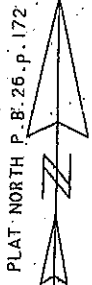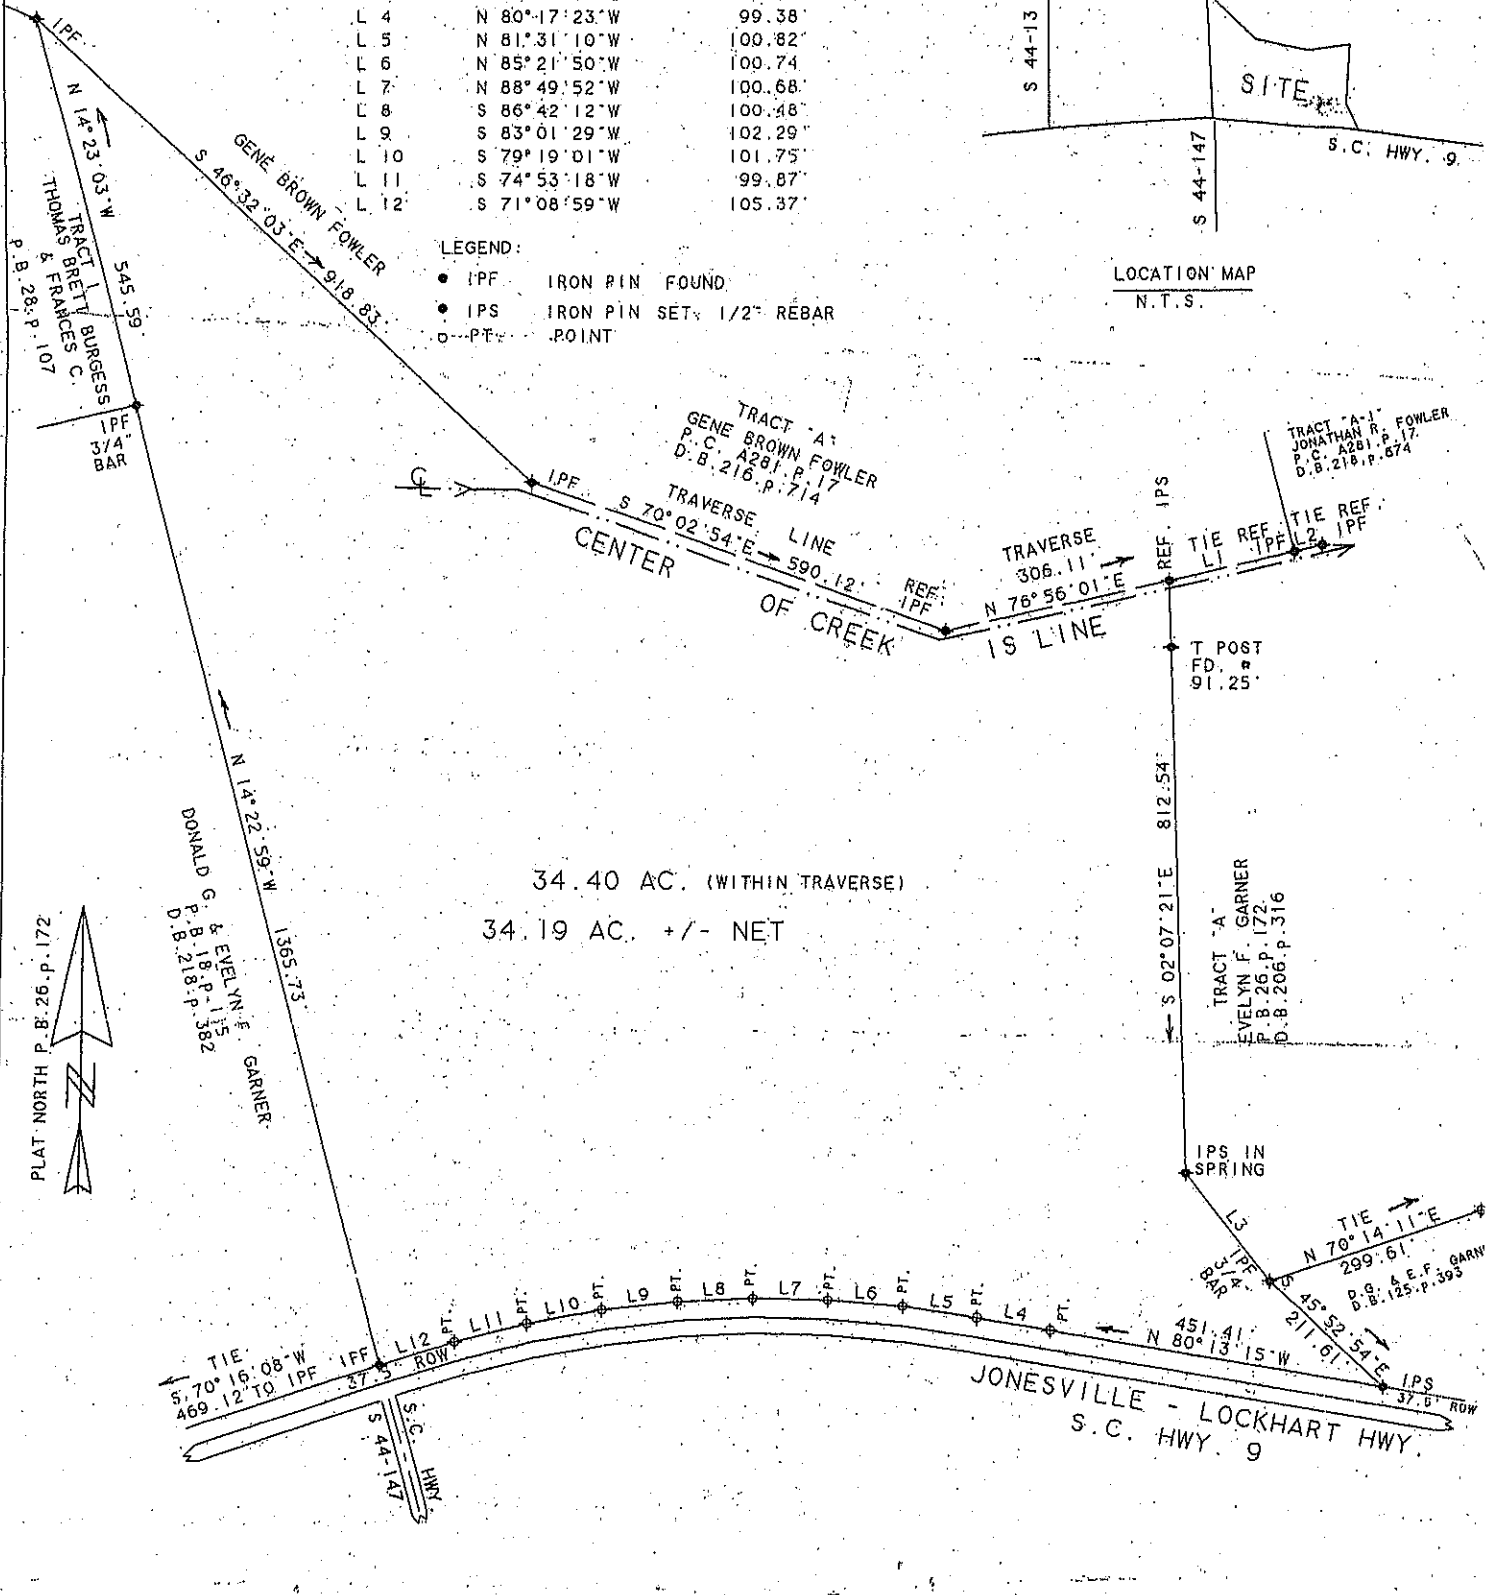

SURVEY FOR:  
**CHARLES D. JOHNSON.**

UNION COUNTY, SOUTH CAROLINA

SCALE: 1 INCH = 200 FEET

