

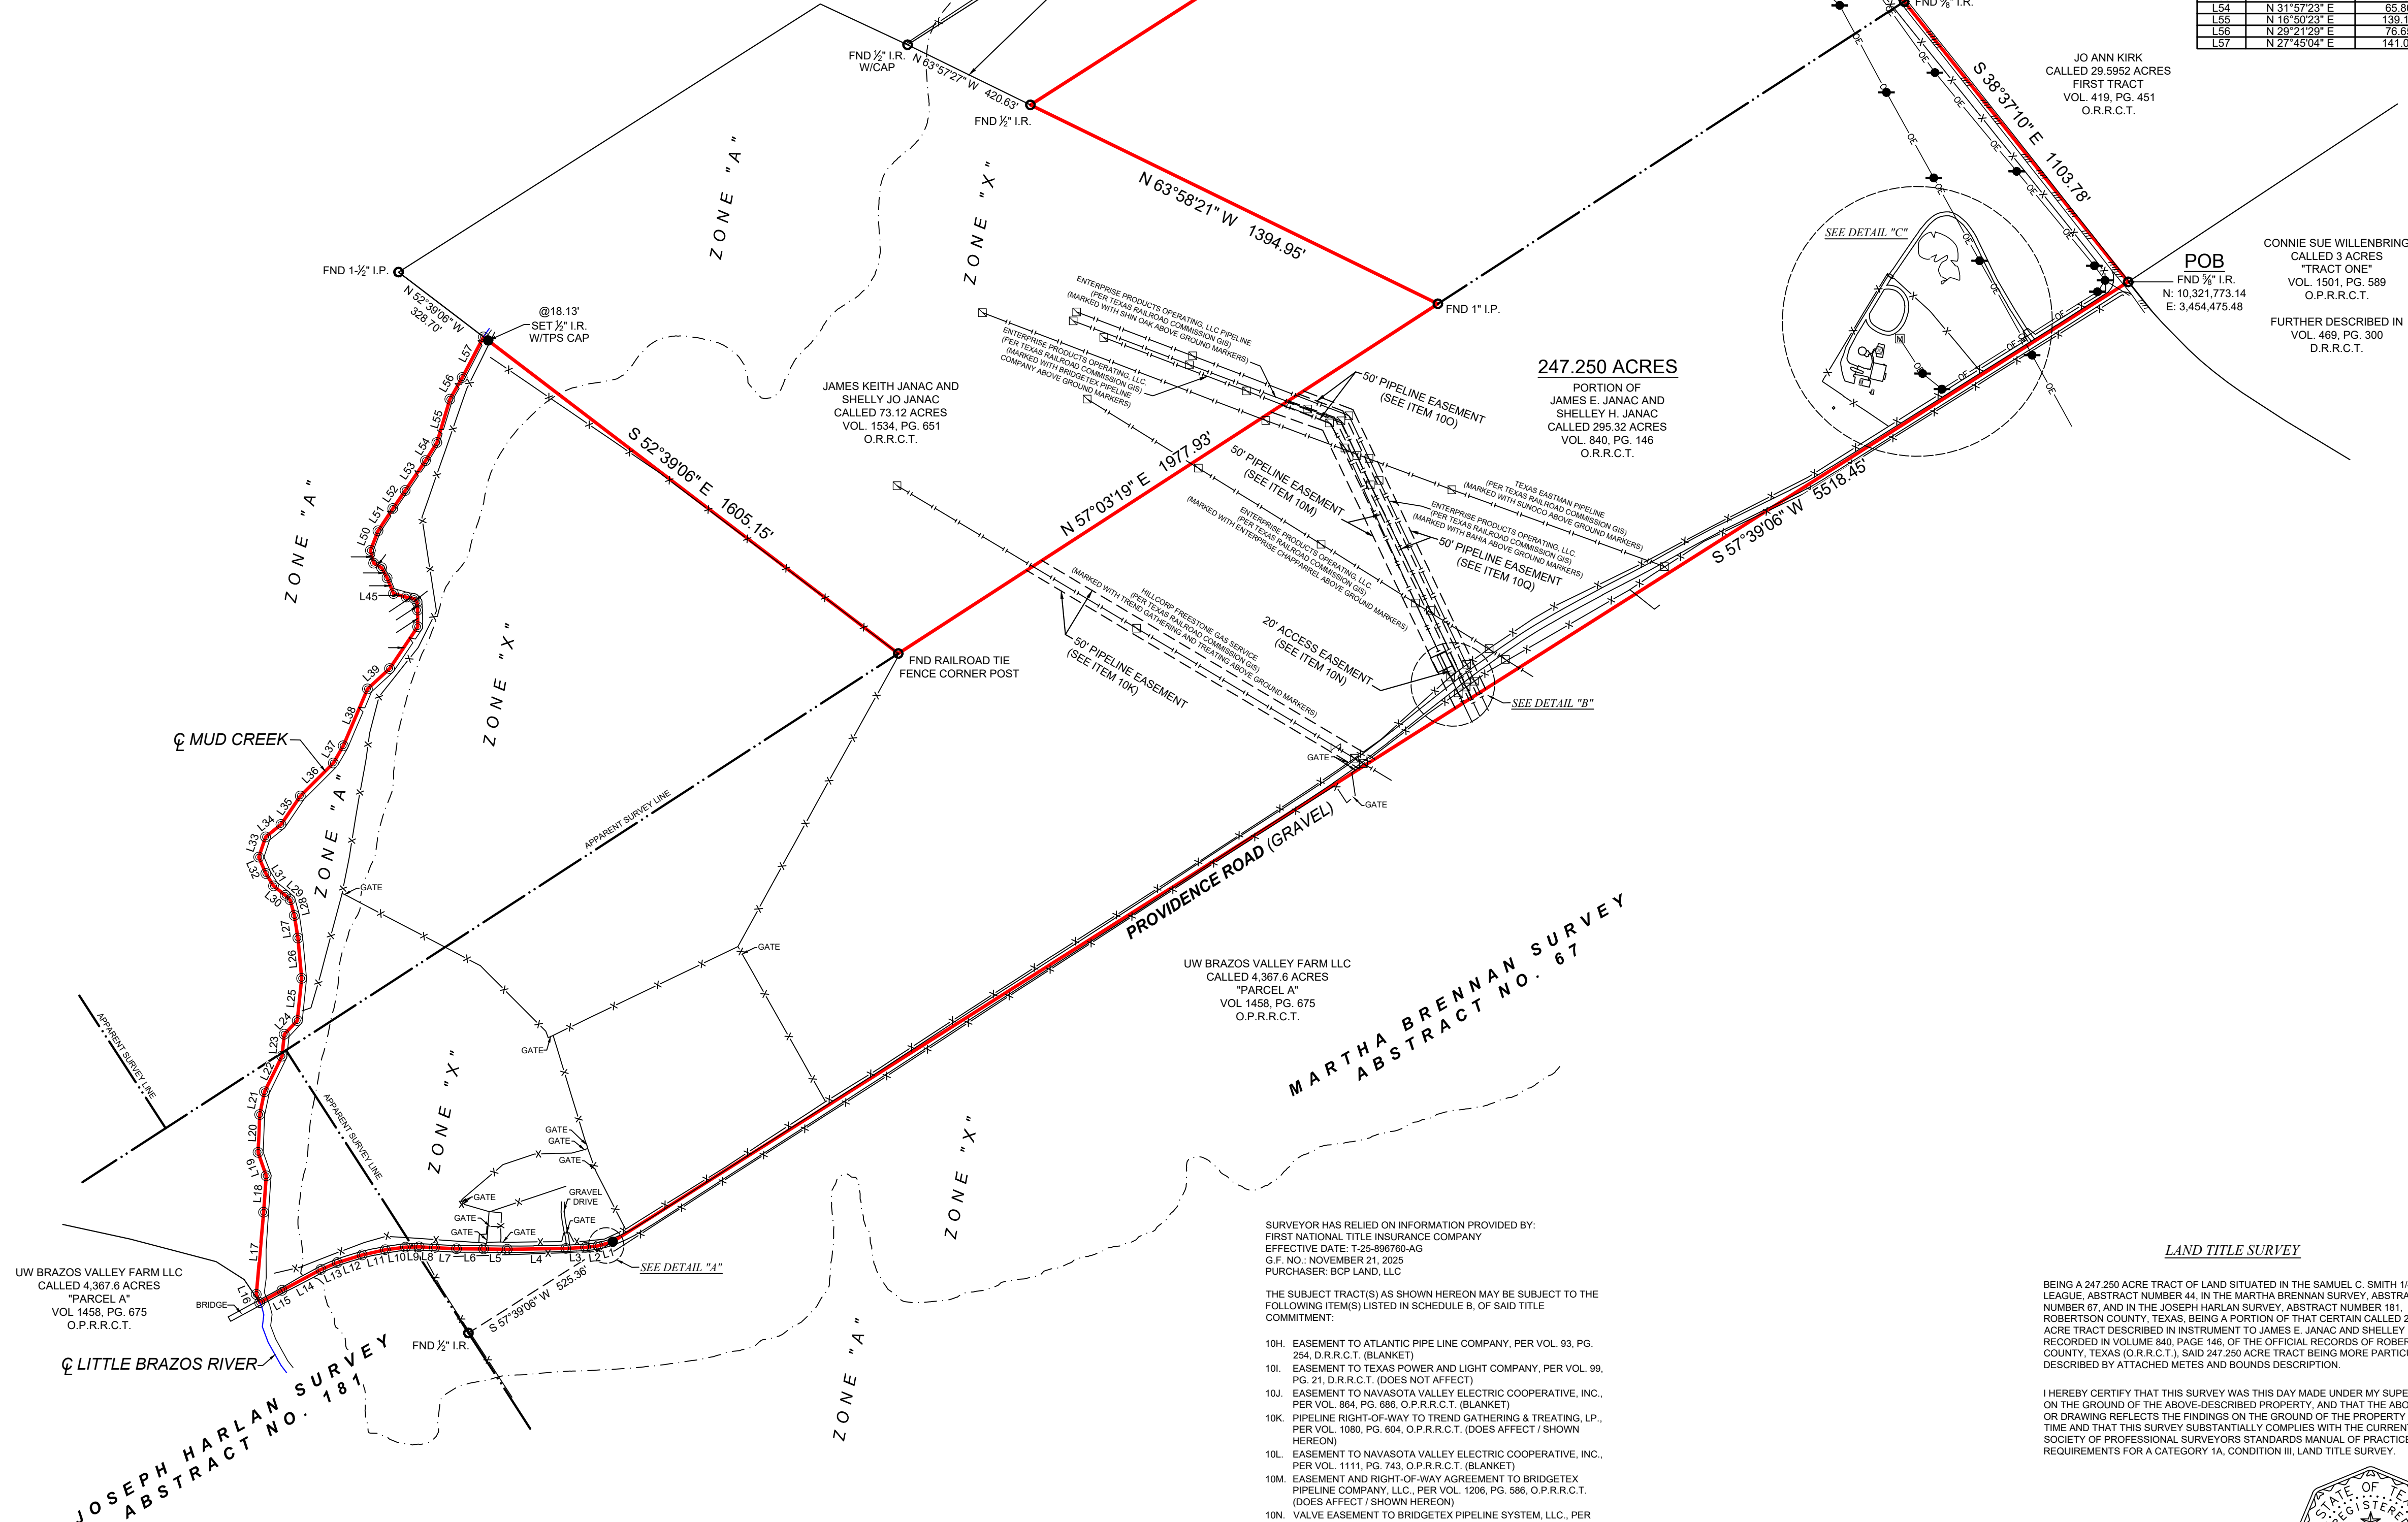


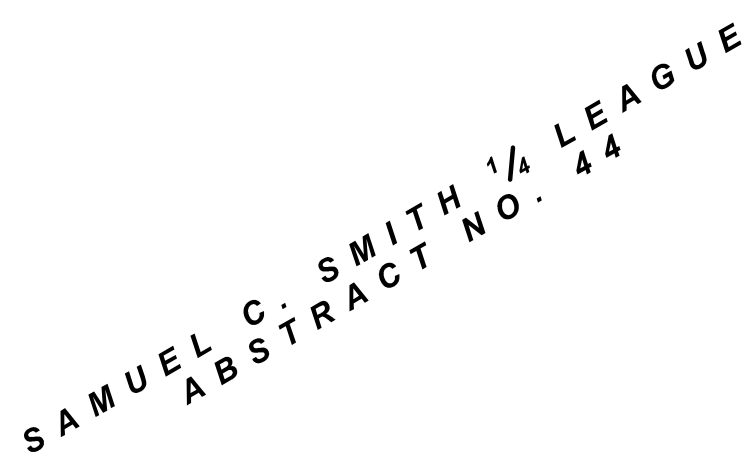

|  |                             |
|--|-----------------------------|
|  | CHAINLINK FENCE             |
|  | EDGE OF ASPHALT             |
|  | EDGE OF WATER               |
|  | FEMA LIMITS (PER NFHL DATA) |
|  | FLOWLINE                    |
|  | OVERHEAD ELECTRIC           |
|  | PIPELINE                    |
|  | TOP OF BANK                 |
|  | WIRE FENCE                  |
|  | AIR CONDITIONING UNIT (A/C) |
|  | CALCULATED CORNER           |
|  | FOUND SURVEY MONUMENT       |
|  | METER BOX                   |
|  | METER POLE                  |
|  | PIPELINE MARKER             |
|  | POWER POLE                  |
|  | SET SURVEY MONUMENT         |

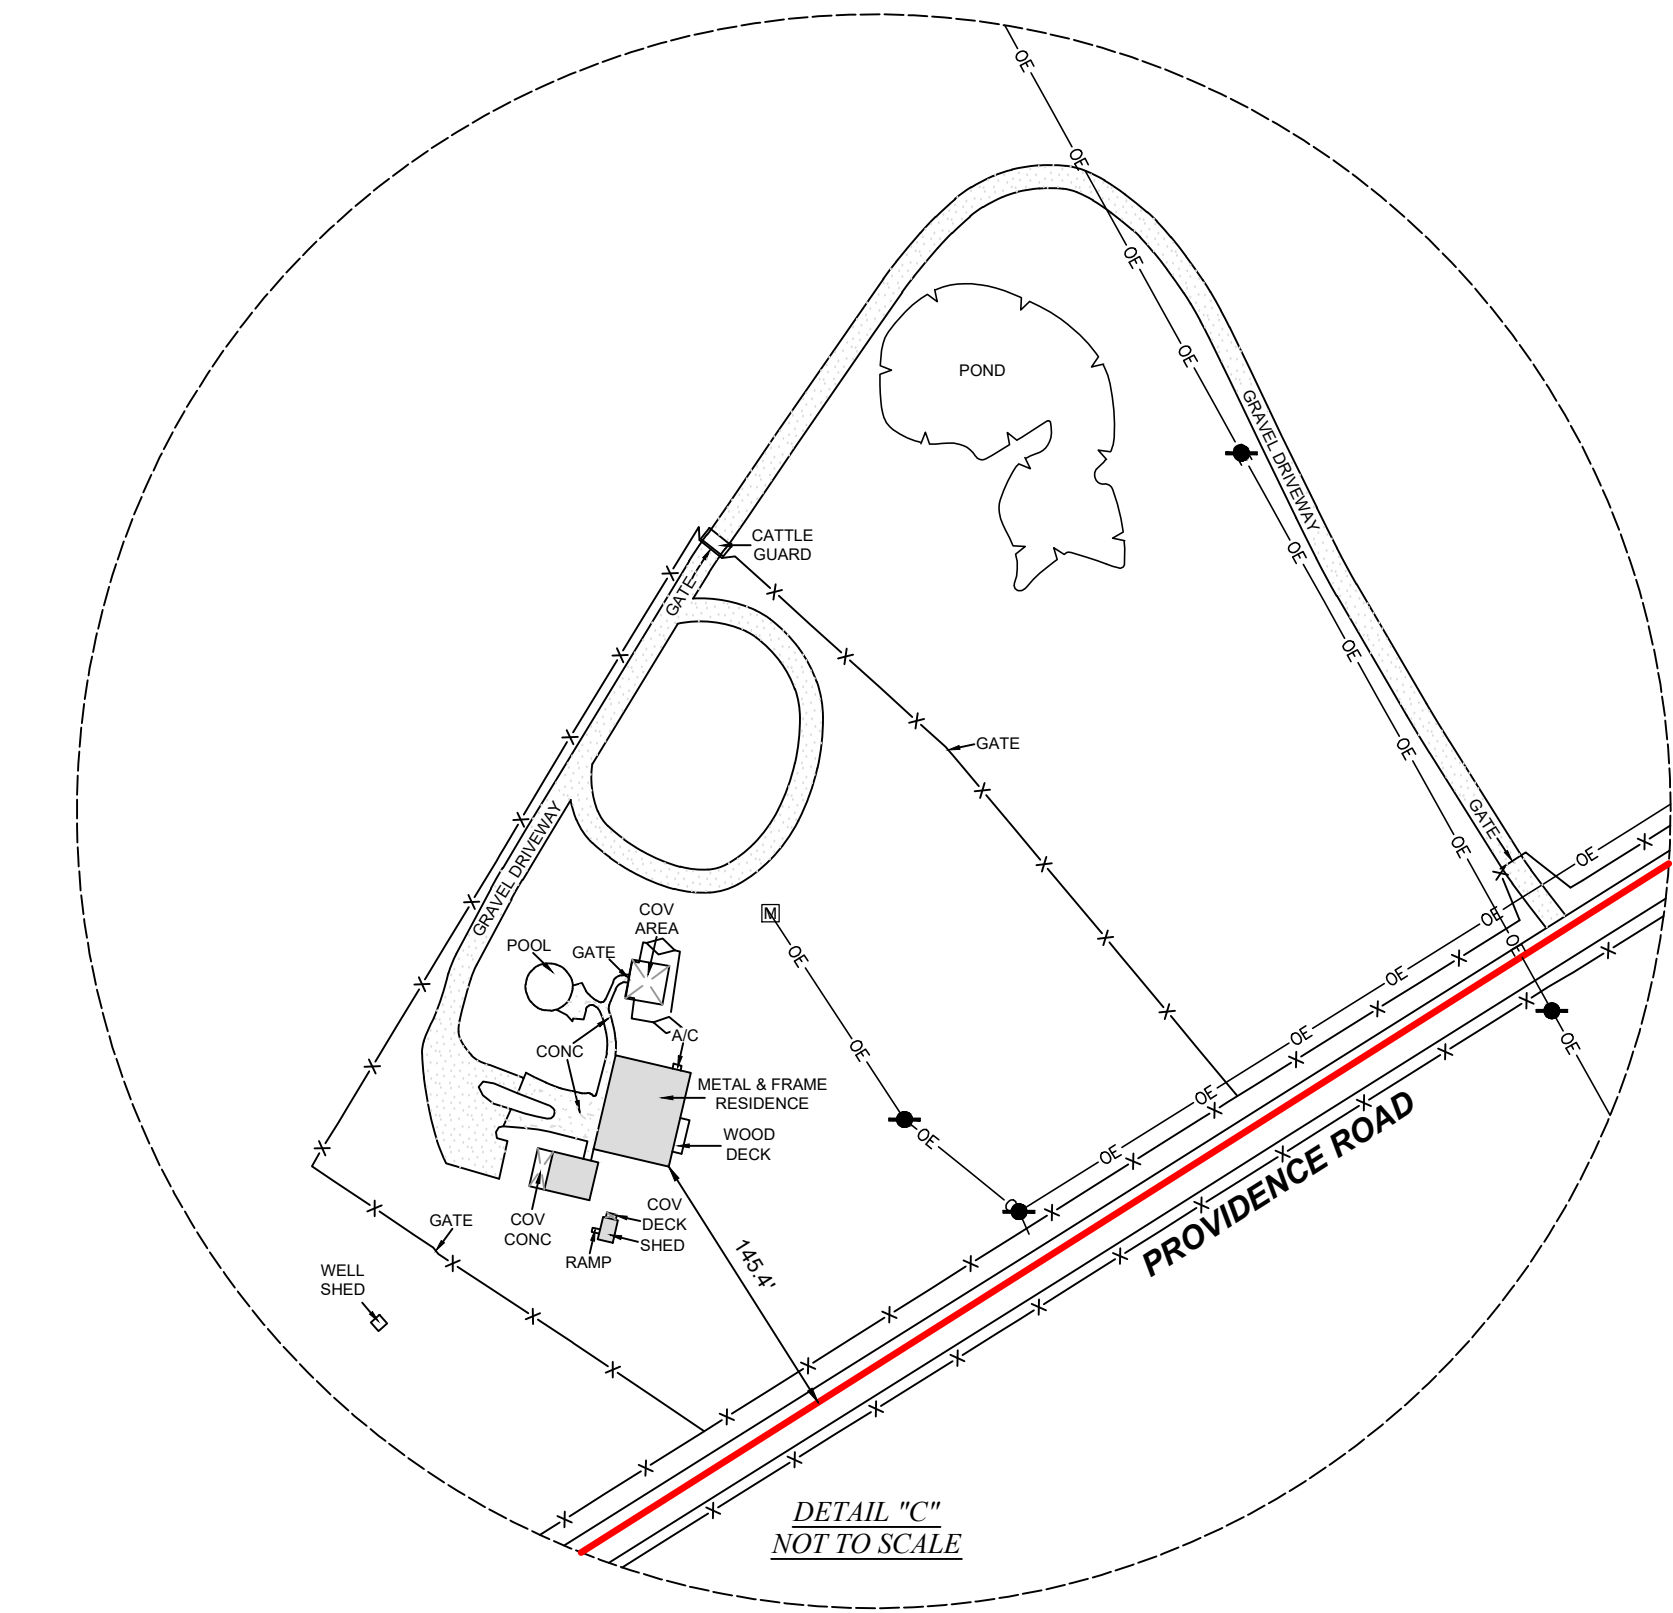

| LINE | NAME        | DISTANCE |
|------|-------------|----------|

VALLEY FARM LLC  
R.R.C.T.

SURVEYOR HAS RELIED ON INFORMATION PROVIDED BY:  
FIRST NATIONAL TITLE INSURANCE COMPANY  
EFFECTIVE DATE: T-25-896760-AG  
G.F. NO.: NOVEMBER 21, 2025  
PURCHASER: BCP LAND, LLC

THE SUBJECT TRACT(S) AS SHOWN HEREON MAY BE SUBJECT TO THE  
FOLLOWING ITEM(S) LISTED IN SCHEDULE B, OF SAID TITLE  
COMMITMENT:

107. VALVE EASEMENT TO BRIDGETEX PIPELINE SYSTEM, L.L.C., PER VOL. 1226, PG. 429, O.P.R.C.T. (DOES AFFECT/ SHOWN HEREON)
108. PERMANENT EASEMENT AGREEMENT TO BREVILOBA L.L.C., PER VOL. 1333, PG. 781, O.P.R.C.T. (DOES AFFECT/ SHOWN HEREON)
109. ACQUISITION AGREEMENT TO JAMES KEITH JANEC, INC., PER VOL. 1538, PG. 252, O.P.R.C.T. (DOES NOT AFFECT/ SHOWN HEREON)
110. MEMORANDUM OF PERMANENT EASEMENT, PER VOL. 1576, PG. 252, O.P.R.C.T.


LAND TITLE SURVEY

BEING A 247.250 ACRE TRACT OF LAND SITUATED IN THE SAMUEL C. SMITH 1/4 LEAGUE, ABSTRACT NUMBER 44, IN THE MARTHA BRENNAN SURVEY, ABSTRACT NUMBER 67, AND IN THE JOSEPH HARLAN SURVEY, ABSTRACT NUMBER 181, ROBERTSON COUNTY, TEXAS, BEING A PORTION OF THAT CERTAIN CALLED 295.32 ACRE TRACT DESCRIBED IN INSTRUMENT TO JAMES E. JANAC AND SHELLEY H. JANA RECORDED IN VOLUME 840, PAGE 146, OF THE OFFICIAL RECORDS OF ROBERTSON COUNTY, TEXAS (O R R C T.), SAID 247.250 ACRE TRACT BEING MORE PARTICULARLY DESCRIBED BY ATTACHED METES AND BOUNDS DESCRIPTION.

TITLE SURVEY.

ALL COORDINATES, BEARINGS, DISTANCES, AND AREAS SHOWN HEREON ARE GRID MEASUREMENTS BASED ON GPS OBSERVATIONS AND REFERENCED TO THE NORTH AMERICAN DATUM OF 1983 (NAD83), TEXAS STATE PLANE.

Thomas A. McIntyre  

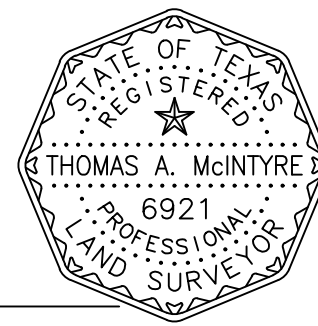

|            |            |
|------------|------------|
| PROJECT    | 41362      |
| FIELD DATE | 12-04-2025 |
| DRAWN BY   | CSP        |
| CHECKED BY | CPP        |
| FIELD CREW | GG         |
| REV 1      | __-__-__   |
| REV 2      | __-__-__   |
| REV 3      | __-__-__   |
| REV 4      | __-__-__   |

**TEXAS PROFESSIONAL  
SURVEYING**

3032 N. Frazier, Conroe, Texas 77383  
Ph: 936.756.7447 Fax: 936.756.7448  
[www.surveyingstexas.com](http://www.surveyingstexas.com)  
Firm No. 10083400

